


# DOOR SCHEDULE


| MARK | SIZE           | THICK  | DESCRIPTION            |
|------|----------------|--------|------------------------|
| (A)  | 2'-3" x 7'-0"  | 1 3/4" | GLAZED - SEE ELEVATION |
| (B)  | 8'-0" x 8'-0"  | 1 3/4" | OVERHEAD DOOR          |
| (C)  | 3'-0" x 6'-8"  | 1 3/4" | GLAZED - SEE DETAILS   |
| (D)  | 2'-8" x 6'-8"  | 1 3/8" | FLUSH PANEL - GLAZED   |
| (E)  | 2'-6" x 6'-8"  | 1 3/8" | 5X PANEL STOCK         |
| (F)  | 2'-10" x 6'-8" | 1 3/8" | 5X PANEL STOCK         |
| (G)  | 2'-3" x 7'-0"  | 1 3/8" | 5X PANEL STOCK         |

## ELECTRIC WIRING SYMBOLS


| SYMBOL | DESCRIPTION                                   |
|--------|---|
| ⊕      | CEILING OUTLET - NUMBER INDICATES WAITAGE     |
| ⊕      | WALL LIGHT OUTLET                             |
| ⊕      | WALL SWITCH OUTLET                            |
| ⊕      | DOUBLE PLUG RECEPTACLE UP 2'-0" UNLESS MARKED |
| ⊕      | DISTRIBUTION CABINET                          |
| ⊕      | MOTOR OUTLET                                  |

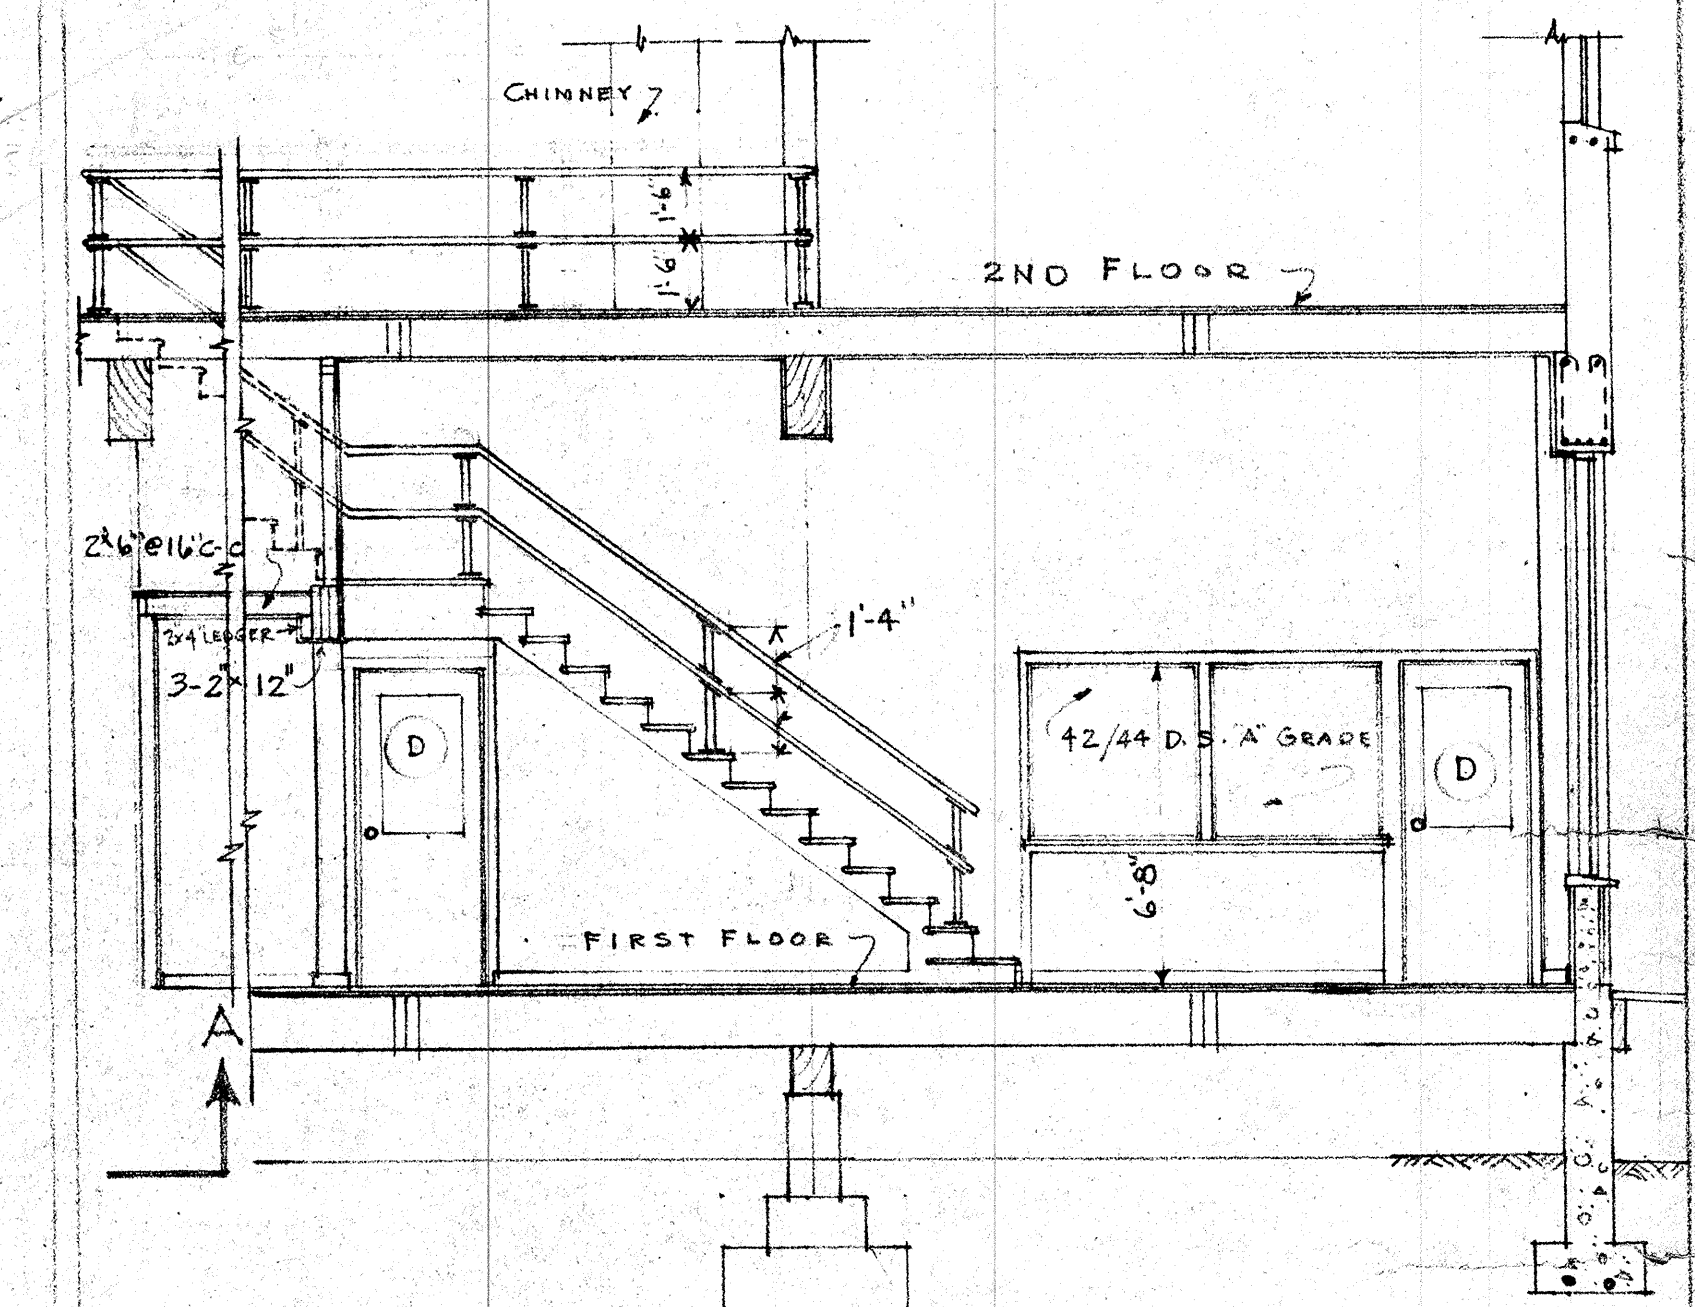

SECTION C-C ° SCALE 1/4" = 1'-0"

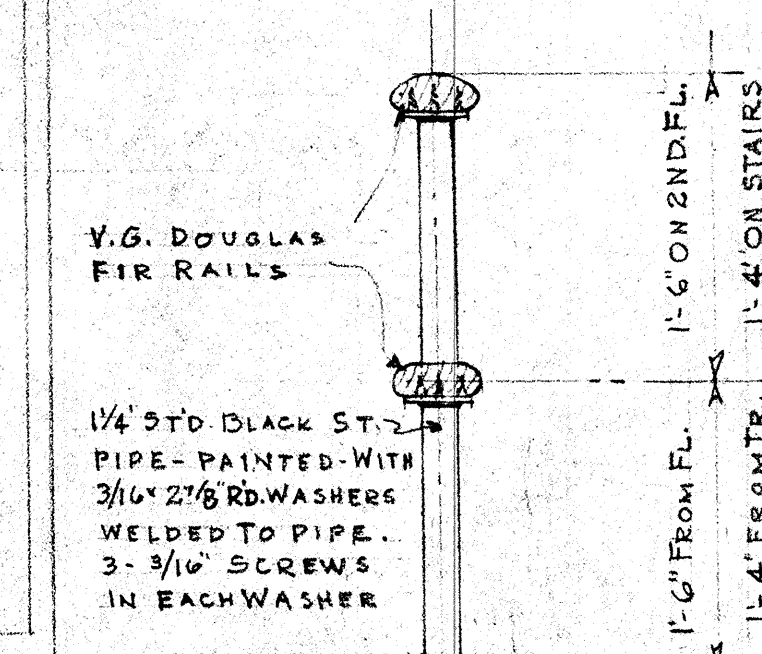

TYPICAL HAND RAIL DETAIL (DISPLAY RM. STAIR ONLY)  
SCALE 1/2" = 1'-0"

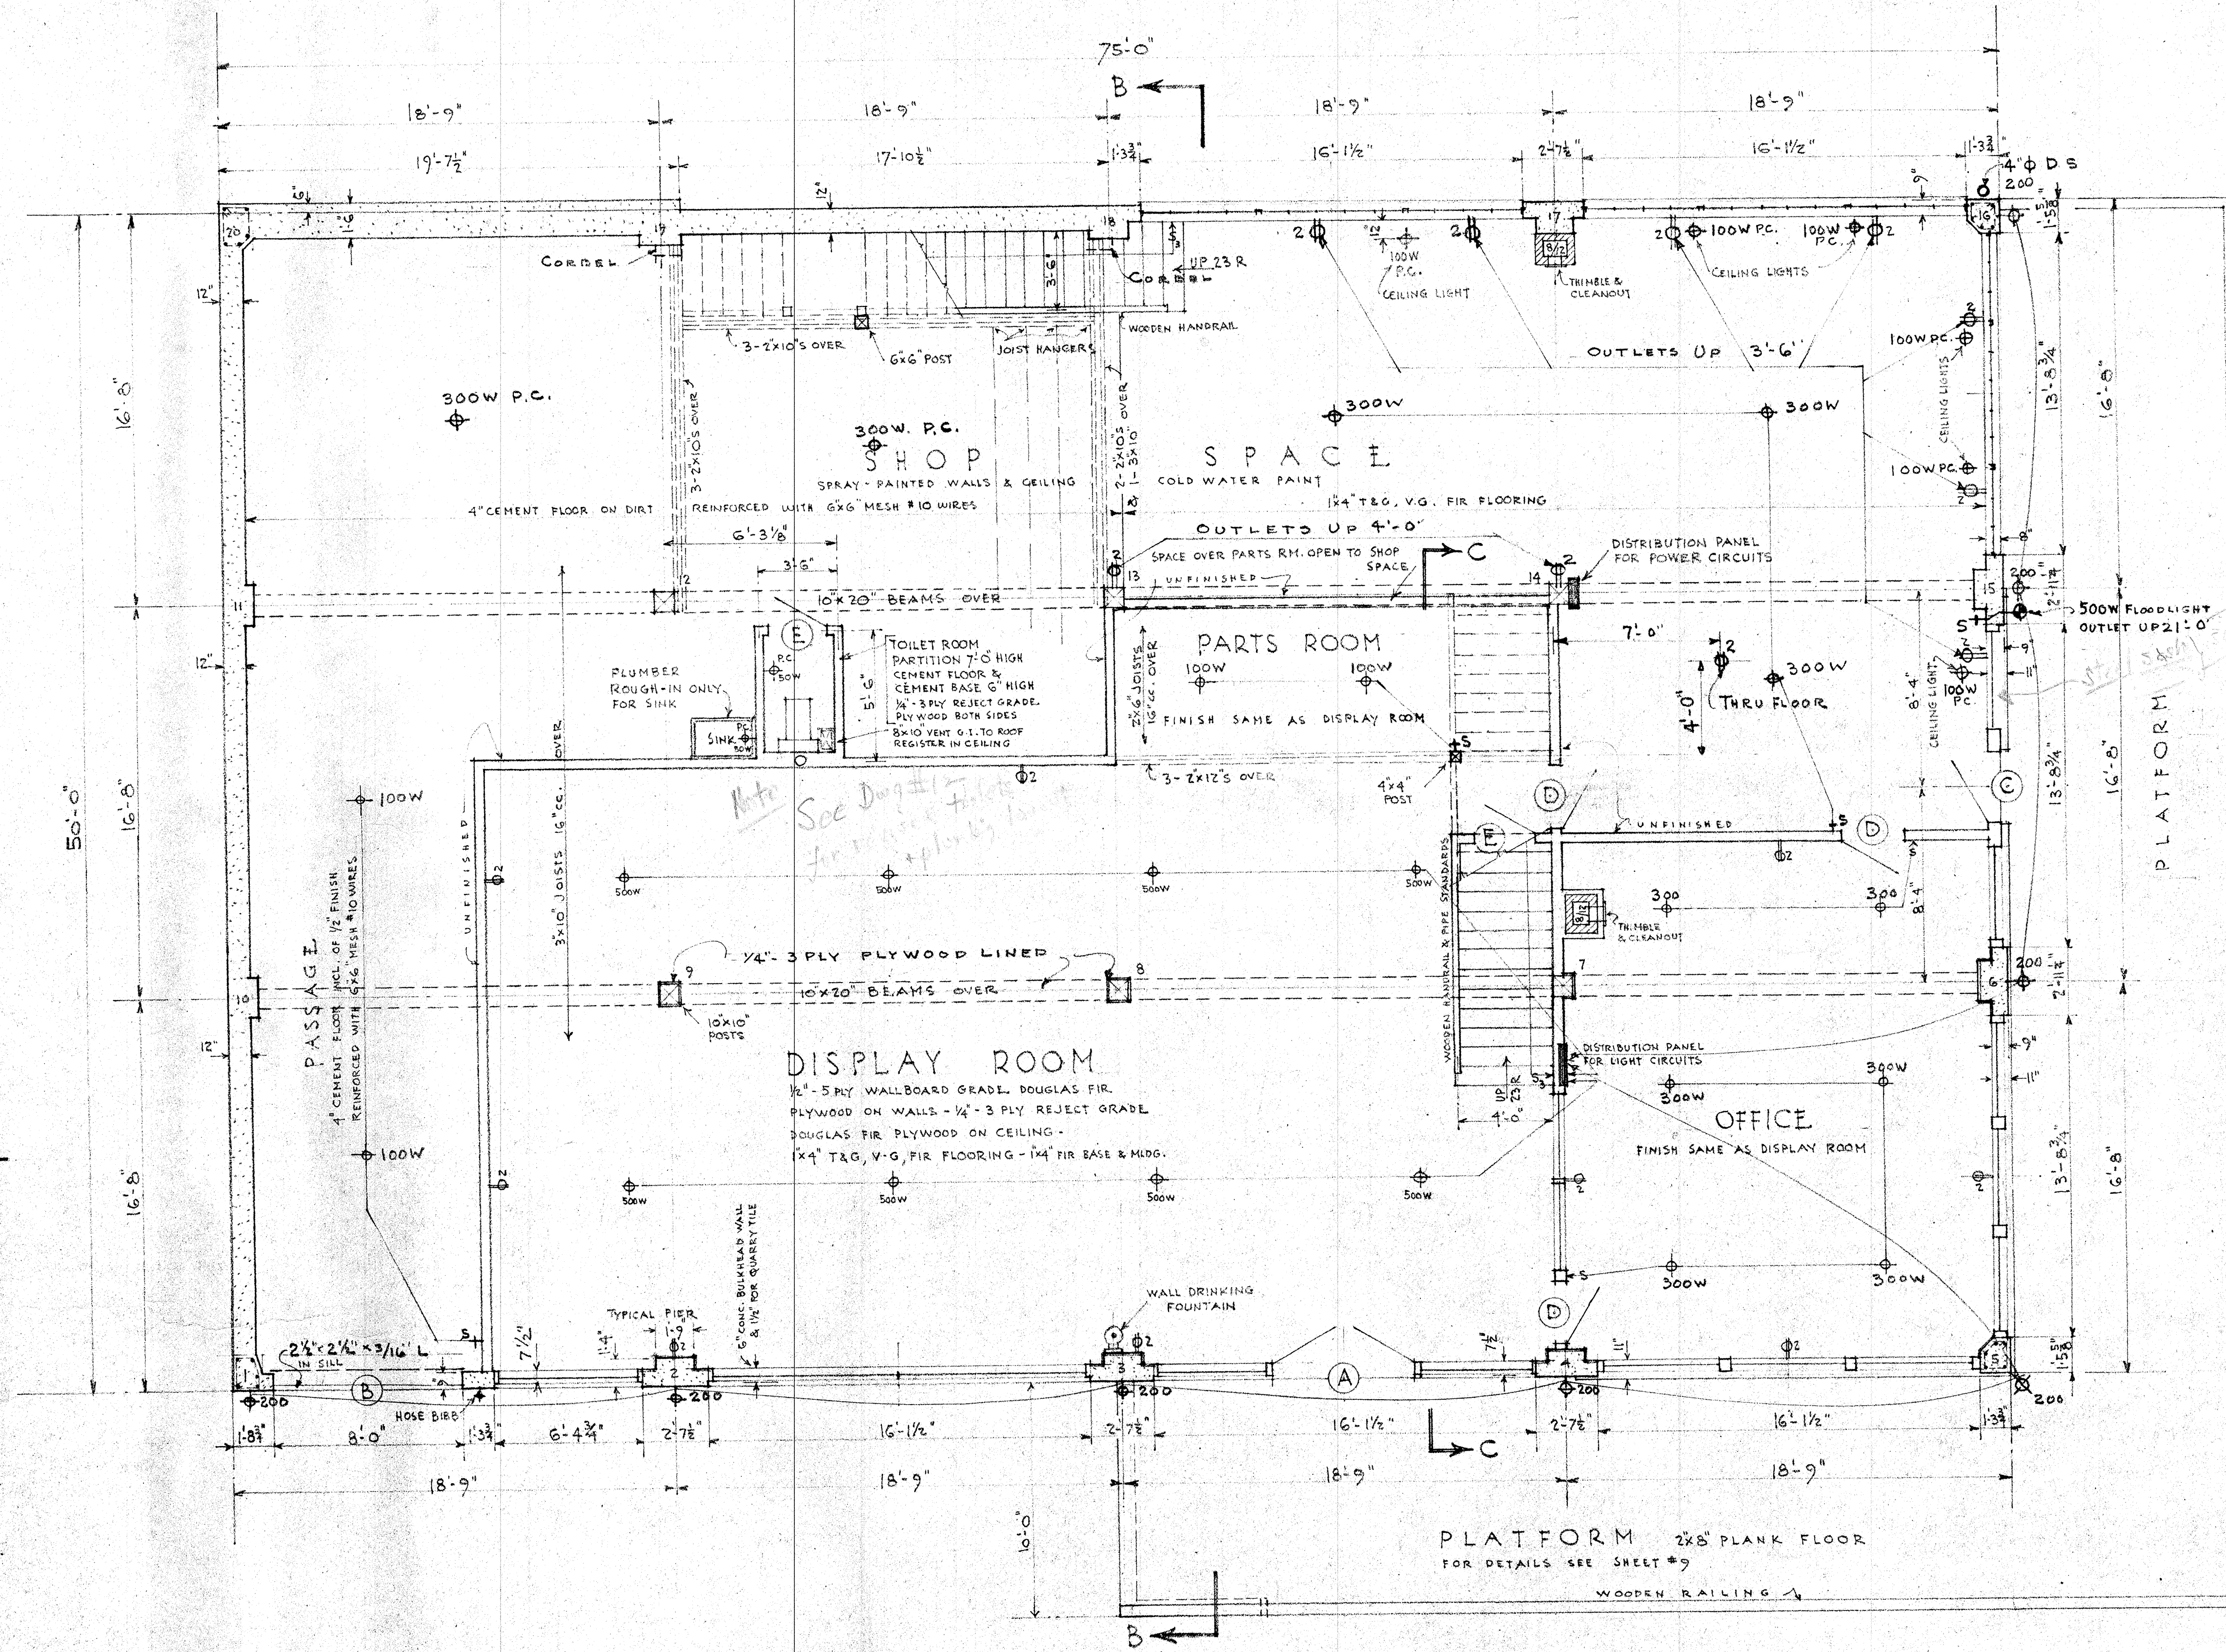

FIRST FLOOR PLAN  
SCALE 1/4" = 1'-0"  
ALL PARTITIONS SHALL BE OF 2"x4" STUDS @ 16" C-C.

BUILDING FOR  
STAFFORD H. JENNINGS  
JENNINGS BOAT MOORING - PORTLAND, ORE.  
JOSEPH W. MEILER  
ARCHITECT  
PORTLAND, ORE.  
J.W.M. 3920 DATE 10-2-39 SHEET NO 3