


NORTH ELEVATION SCALE 1/4" = 1'-0"

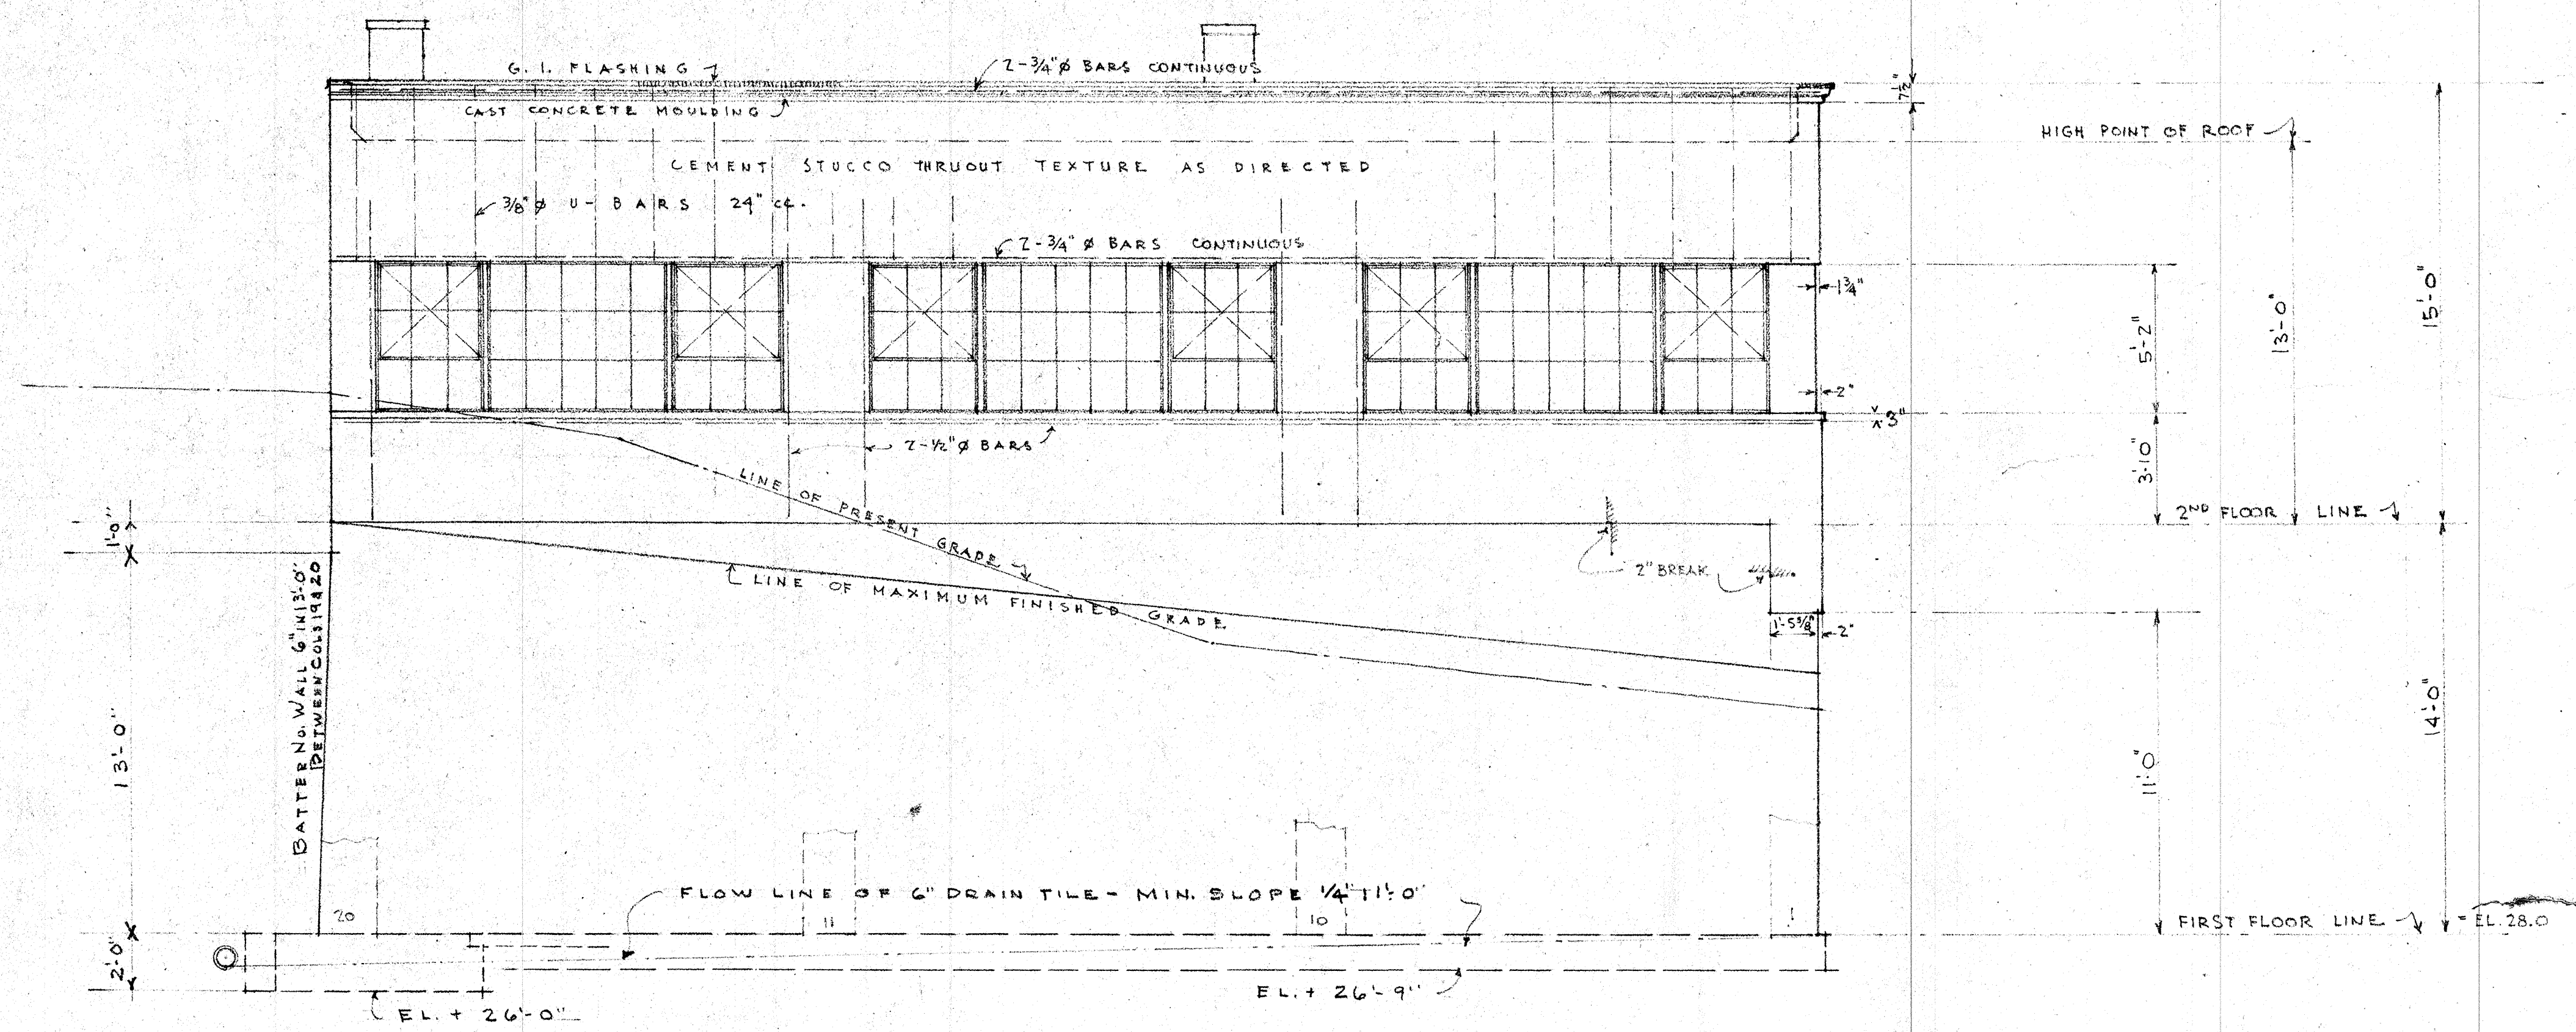

WEST ELEVATION SCALE 1/4" = 1'-0"