


EXHIBIT 3

PLAN

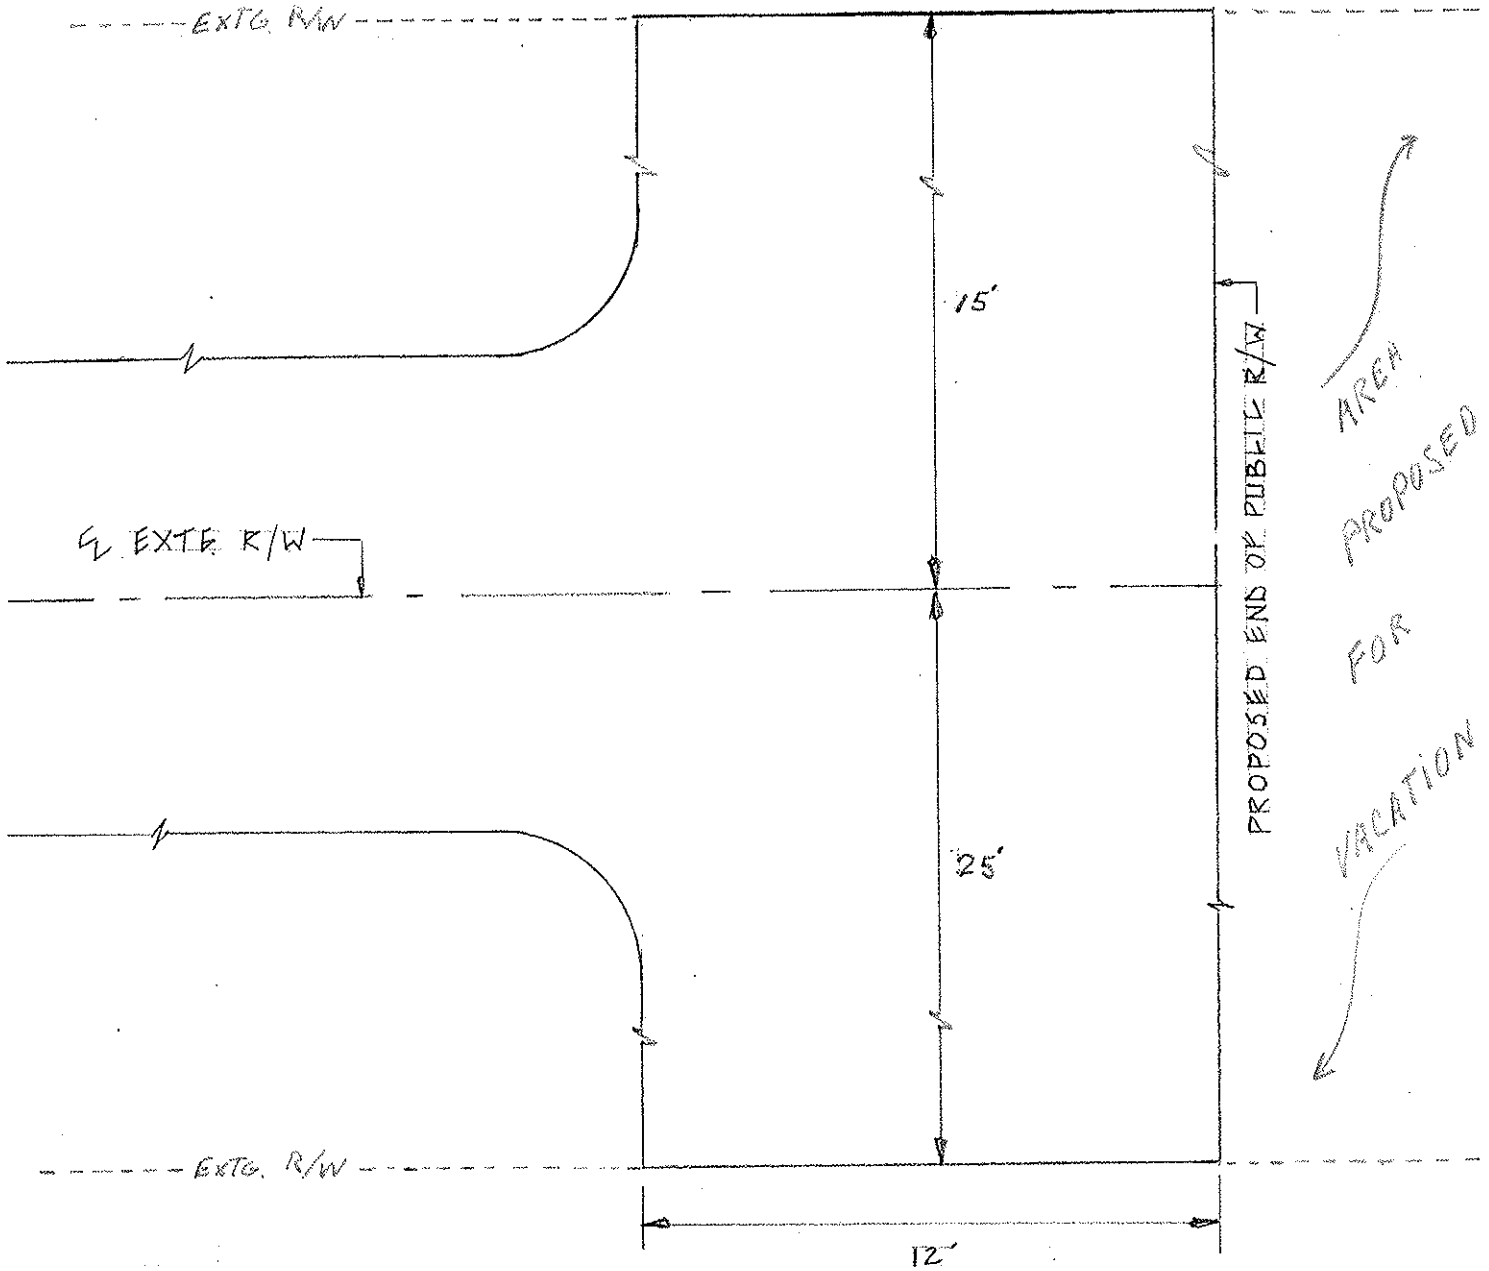

TYPICAL SECTION

