

12 FEB 79

PARCEL I: A tract of land in the Southeast quarter of Section 18, Township 1 North, Range 2 East of the Willamette Meridian, in the County of Multnomah and State of Oregon, described as follows:

Beginning at a point at the Southwest corner of Lot 3, BESTEL and running thence North 89° 47' 30" East, 84.985 feet to the Southeast corner of Lot 3; thence South 0° 01' 45" West, 93.35 feet to a 5/8" iron rod; thence South 89° 42' 40" West, 84.985 feet to a 5/8" iron rod in the West line of that tract conveyed to Fred Bestel in deed recorded January 17, 1953, Document No. 2350, Deed Records; thence North 0° 01' 45" East along said West line 93.48 feet to the point of beginning.

8f

EXEMPT MINOR PARTITION
(Under Mult Co Ord #174)

date 12 FEB 1979

by 
Irving G Ewen

Land Development Section
MULT CO ENVIRON SERVICES

2436

PARCEL II: A tract of land in the Southeast quarter of Section 18, Township 1 North, Range 2 East of the Willamette Meridian, in the County of Multnomah and State of Oregon, described as follows:

Beginning at a point at the Southwest corner of Lot 4, BESTEL and running thence North 89° 47' 30" Est, 84.985 feet to the Southeast corner of Lot 4; thence South 0° 01' 45" West, 93.11 feet to a 5/8" iron rod; thence South 89° 42' 40" West 84.985 feet to a 5/8" iron rod; thence North 0° 01' 45" East, 93.35 feet to the point of beginning.

8f

EXEMPT MINOR PARTITION
(Under Mult Co Ord #174)

date 12 FEB 1979


by


Irving G Ewen

Land Development Section
MULT CO ENVIRON SERVICES

SURVEY OF TRACT
 (T.L. 267 & 268 - 1/4 SHEET 2436)
 S.R. 1/4 Sec. 10, T.1N., R.24.W.M

E E E T E E

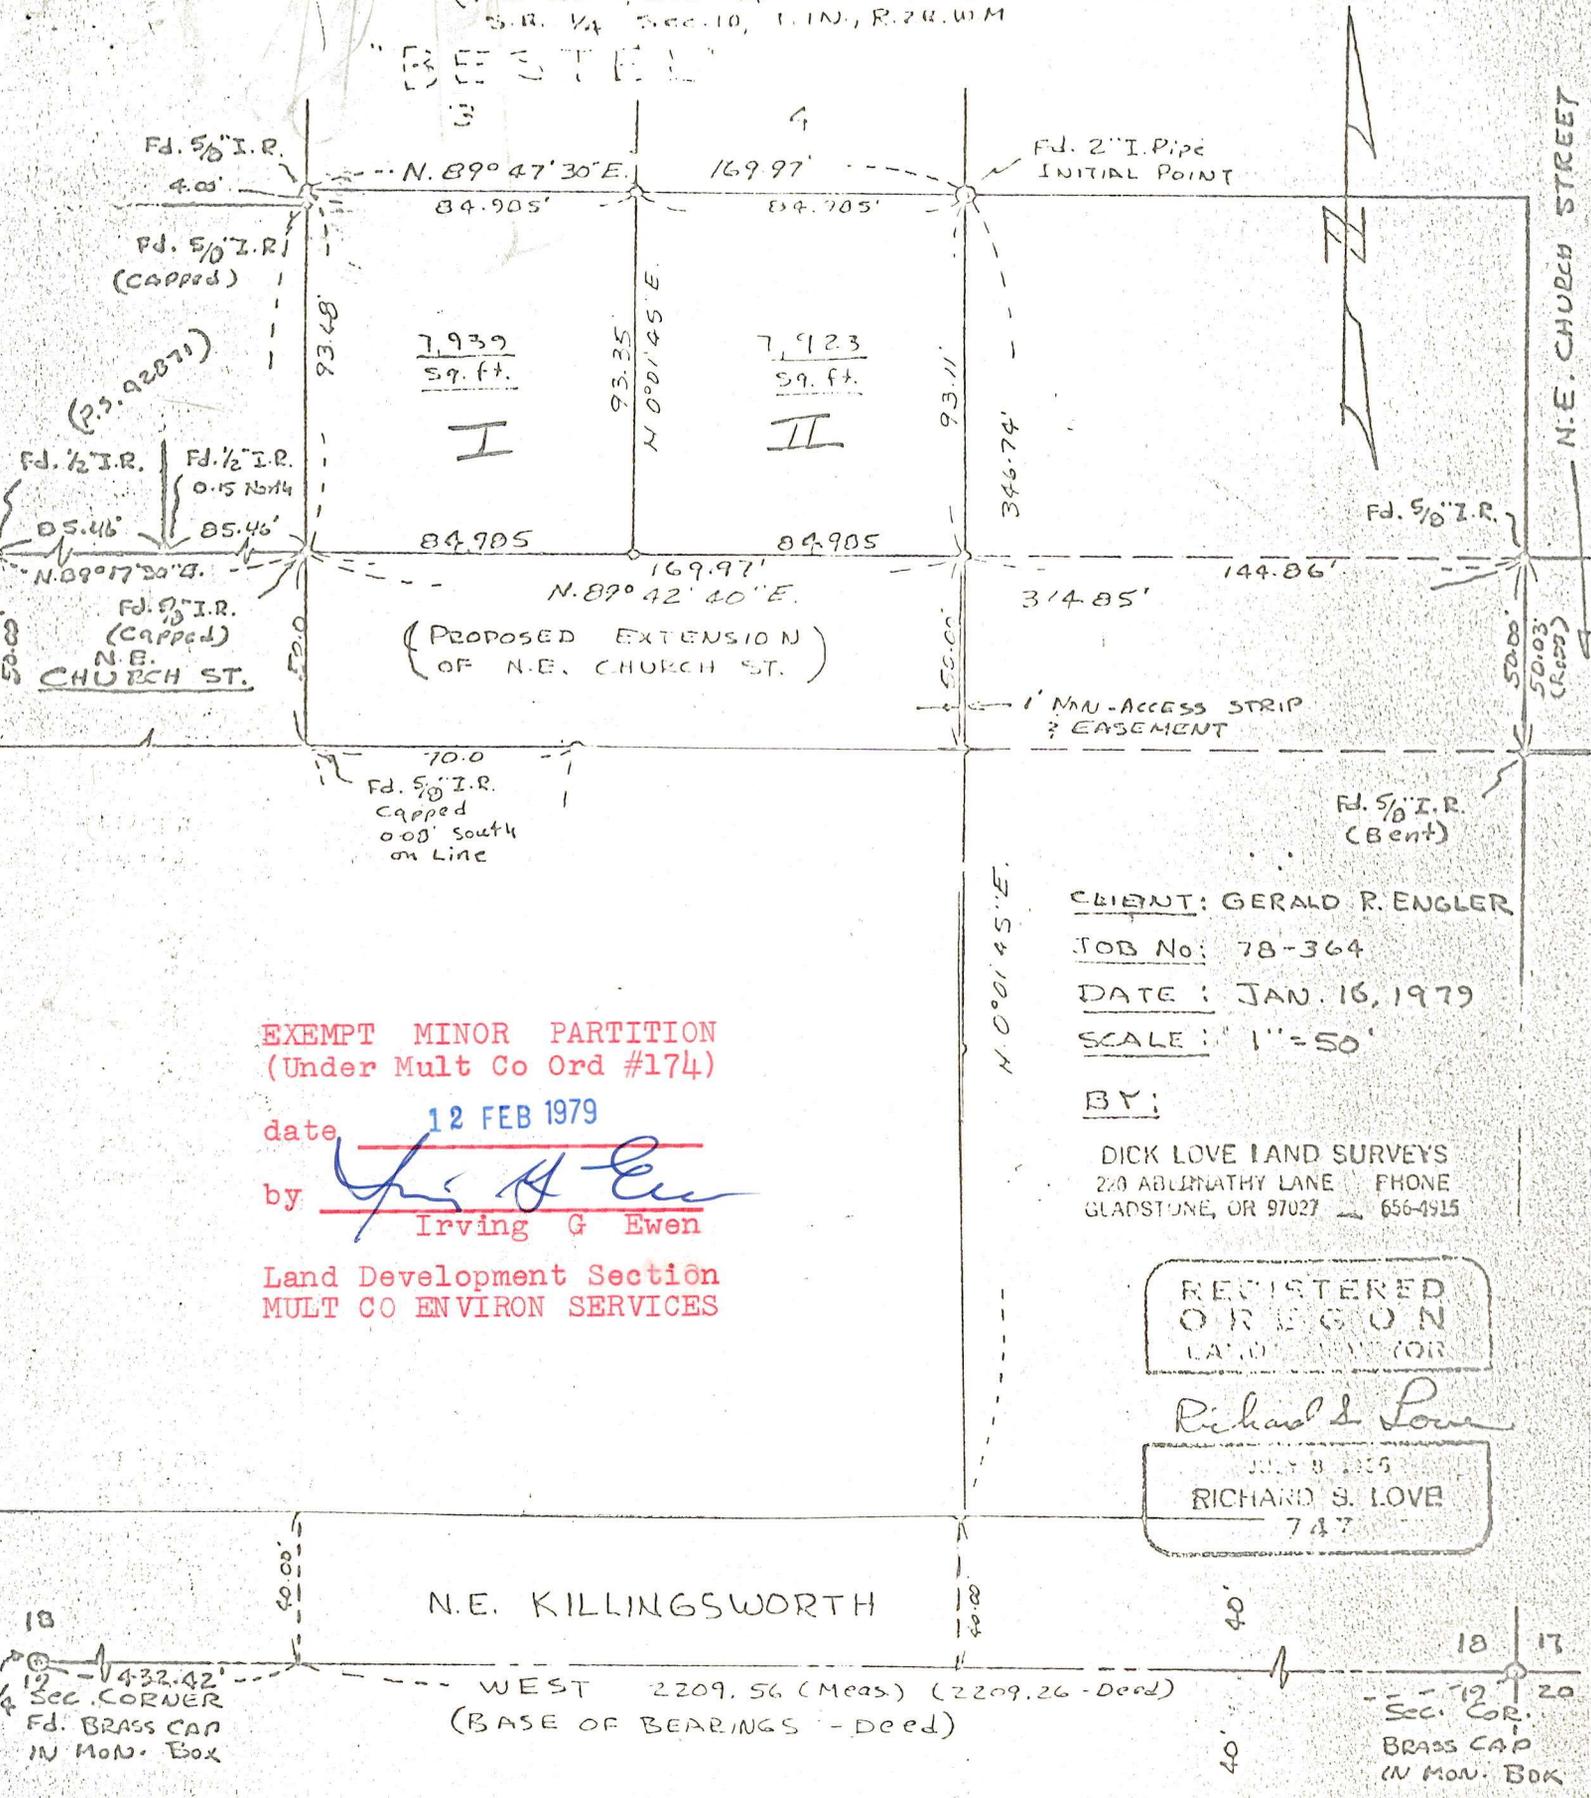

7,939
59. ft.

I

7,923
59. ft.

II

(PROPOSED EXTENSION
OF N.E. CHURCH ST.)

CLIENT: GERALD R. ENGLER
 JOB No: 78-364
 DATE: JAN. 16, 1979
 SCALE: 1" = 50'

BY:
 DICK LOVE LAND SURVEYS
 220 ABLINATHY LANE PHONE
 GLADSTONE, OR 97027 656-4915

REGISTERED
 OREGON
 LAND SURVEYOR
Richard S. Love
 JUL 8 1965
 RICHARD S. LOVE
 747

EXEMPT MINOR PARTITION
 (Under Mult Co Ord #174)

date 12 FEB 1979
 by *Irving G Ewen*
 Irving G Ewen

Land Development Section
 MULT CO ENVIRON SERVICES

- o . . . MONUMENTS FOUND AS NOTED
- o . . . 5/8" x 30" Iron Rods Set, unless OTHERWISE NOTED