

PART E - EXHIBITS

MULTNOMAH COUNTY HEALTH DEPARTMENT HEADQUARTERS




DESIGN REVIEW // LU 16-207483 DZM // OCTOBER 24, 2016 // ZGF ARCHITECTS, LLP


HDHQ FAC-1 PROJECT DESIGN & CONSTRUCTION
EARLY WORK PACKAGE - EXHIBITS

EAST ELEVATION

Scale = 1" = 20'-0"

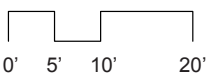


Brick	49%
Norman Brick, Pewter Blend with Slurry	
Thin Brick	5%
Norman Brick, Pewter Blend with Slurry	
Exterior Stucco	10%
Cement Board, Acrylic Stucco; Champagne Gold	
Painted Metal Panel	1%
Champagne Gold	
Box Rib Metal Panel	2%
22 Gauge, Champagne Gold	
Glazing	29%
Solarban 70, Clear	
Precast Concrete	4%
Pewter Grey	
Curtain Wall & Aluminum Window System	
Champagne Gold Color	

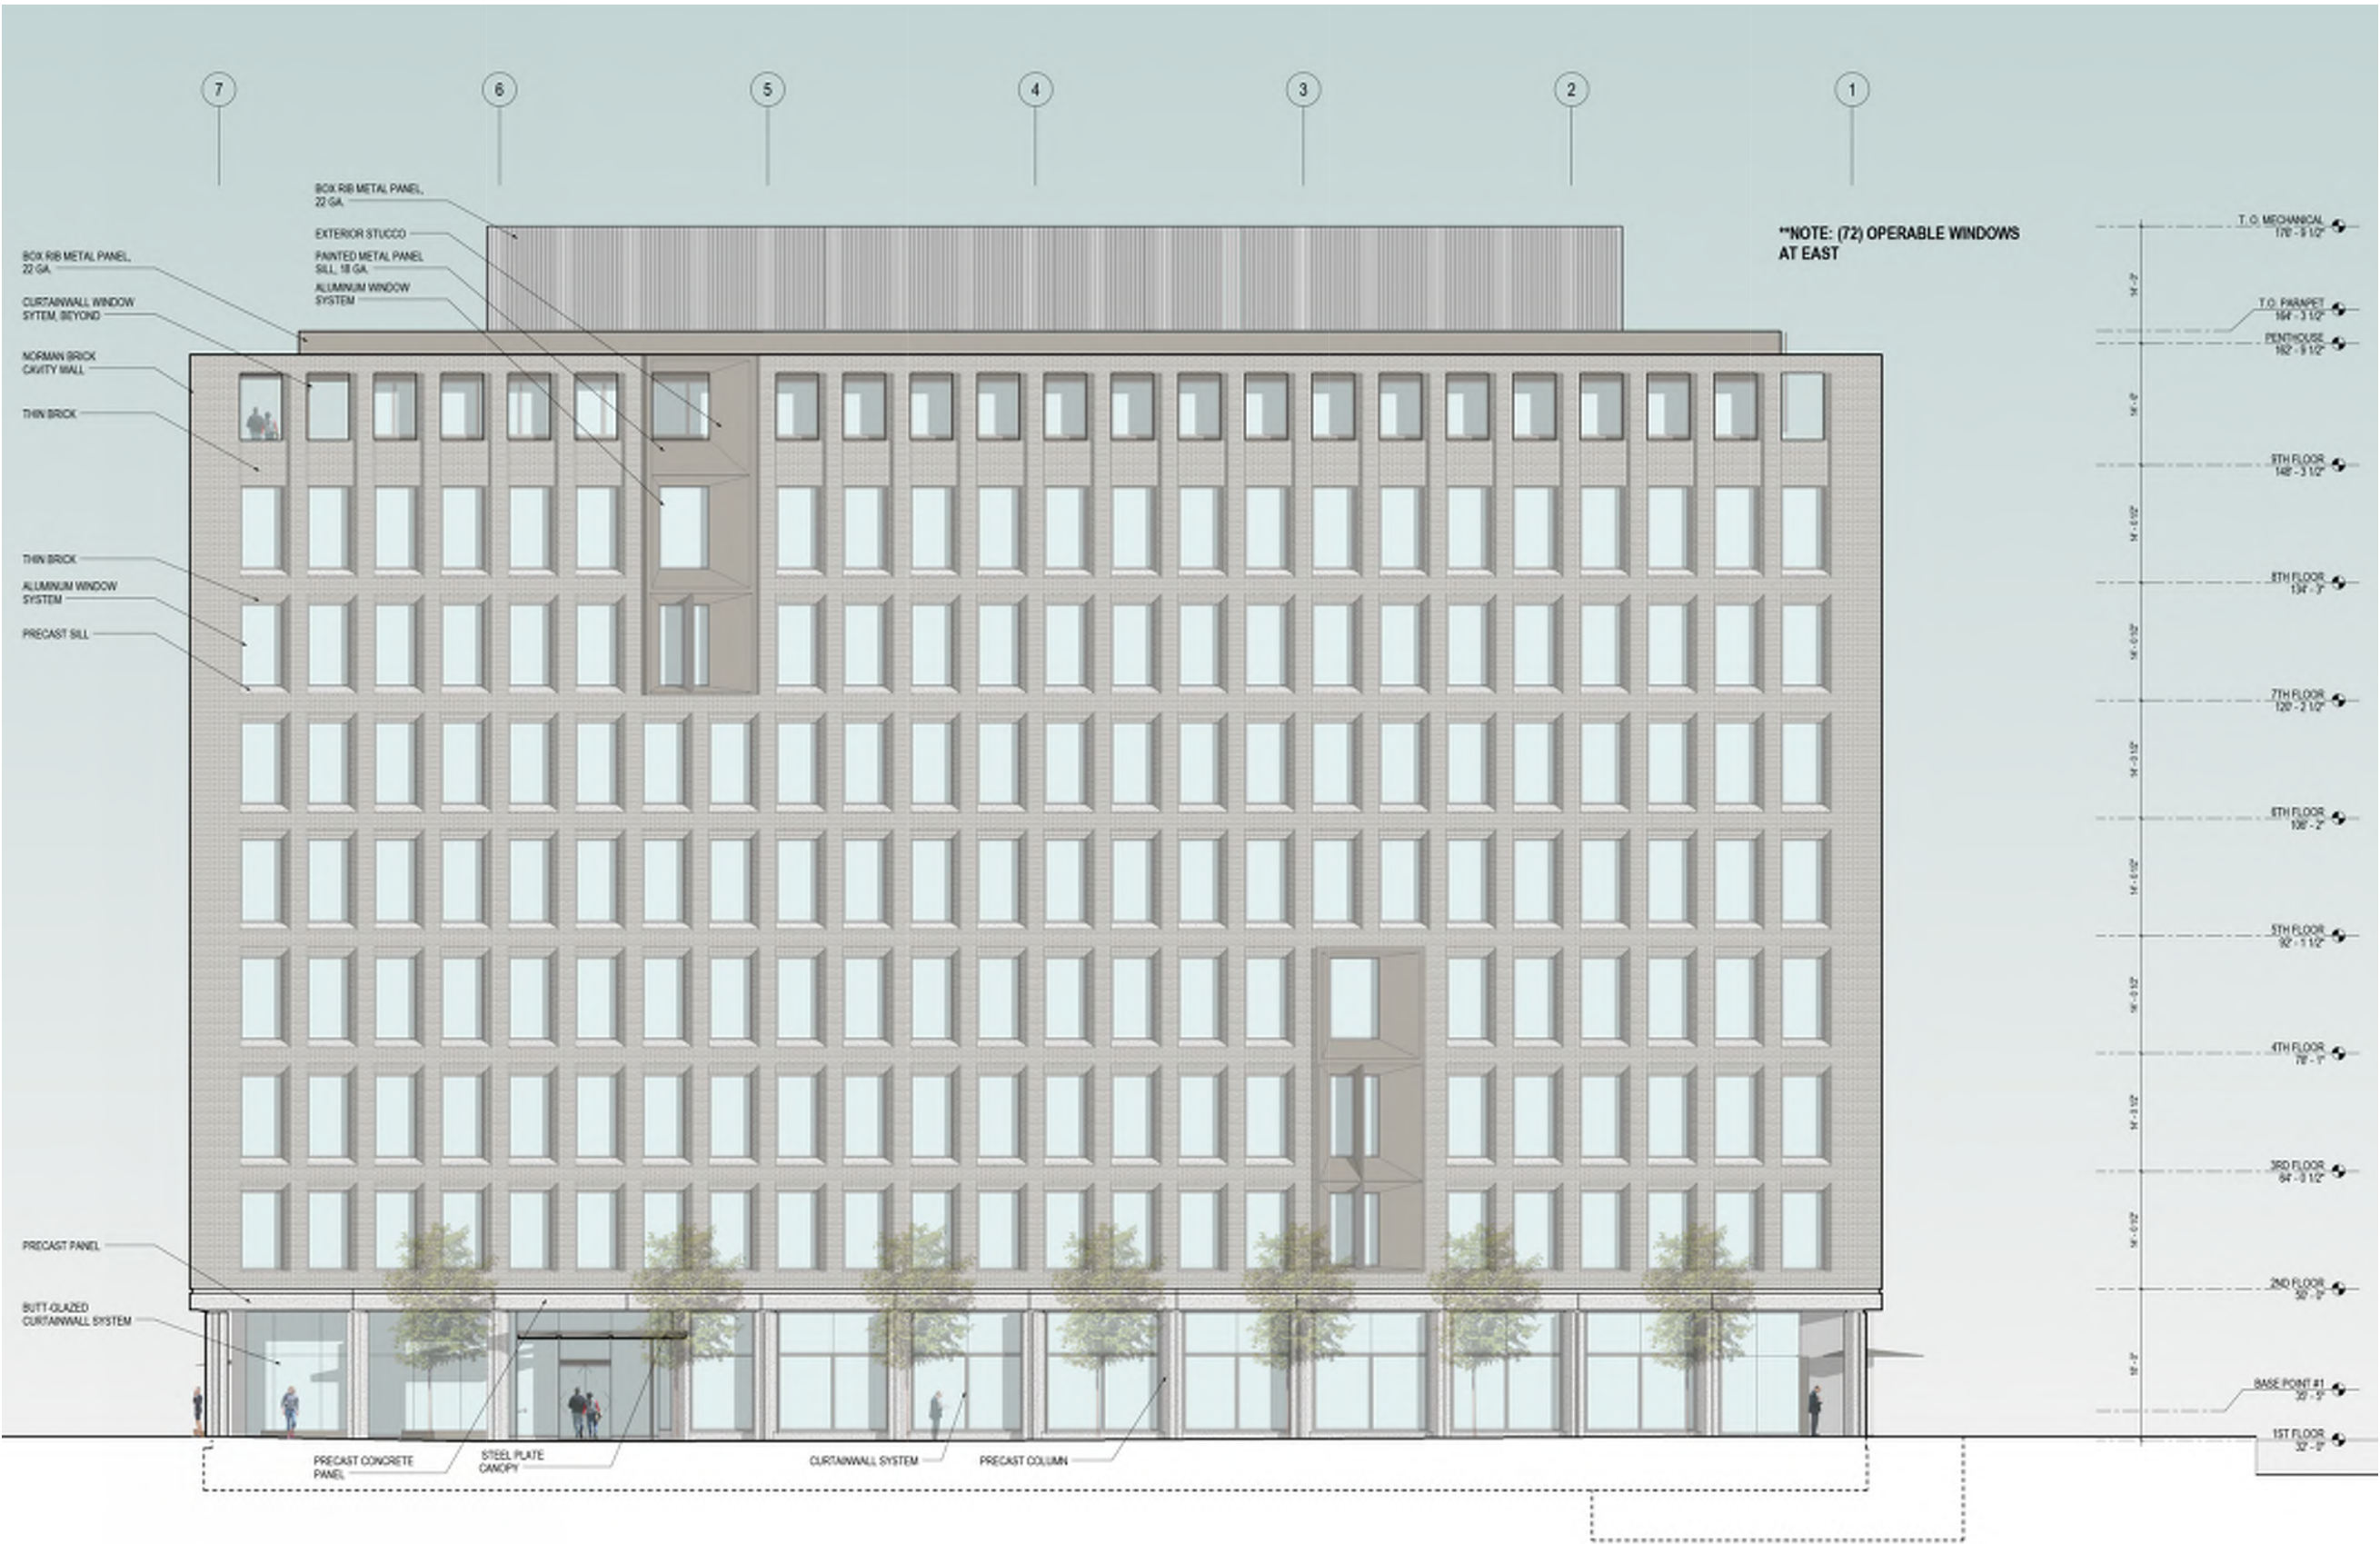


SOUTH ELEVATION

Scale = 1" = 20'-0"

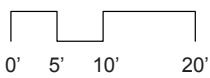


- Brick 30%
Norman Brick, Pewter Blend with Slurry
- Thin Brick 2%
Norman Brick, Pewter Blend with Slurry
- Exterior Stucco 25%
Cement Board, Acrylic Stucco; Champagne Gold
- Painted Metal Panel 4%
18 Gauge, Champagne Gold
- Box Rib Metal Panel 8%
22 Gauge, Champagne Gold
- Light Shelf 6%
12 Gauge Metal Panel, Champagne Gold
- Glazing 23%
Solarban 70, Clear
- Precast Concrete 2%
Pewter Grey
- Curtain Wall & Aluminum Window System
Champagne Gold Color
- Metal Louver
Finish to Match Window System

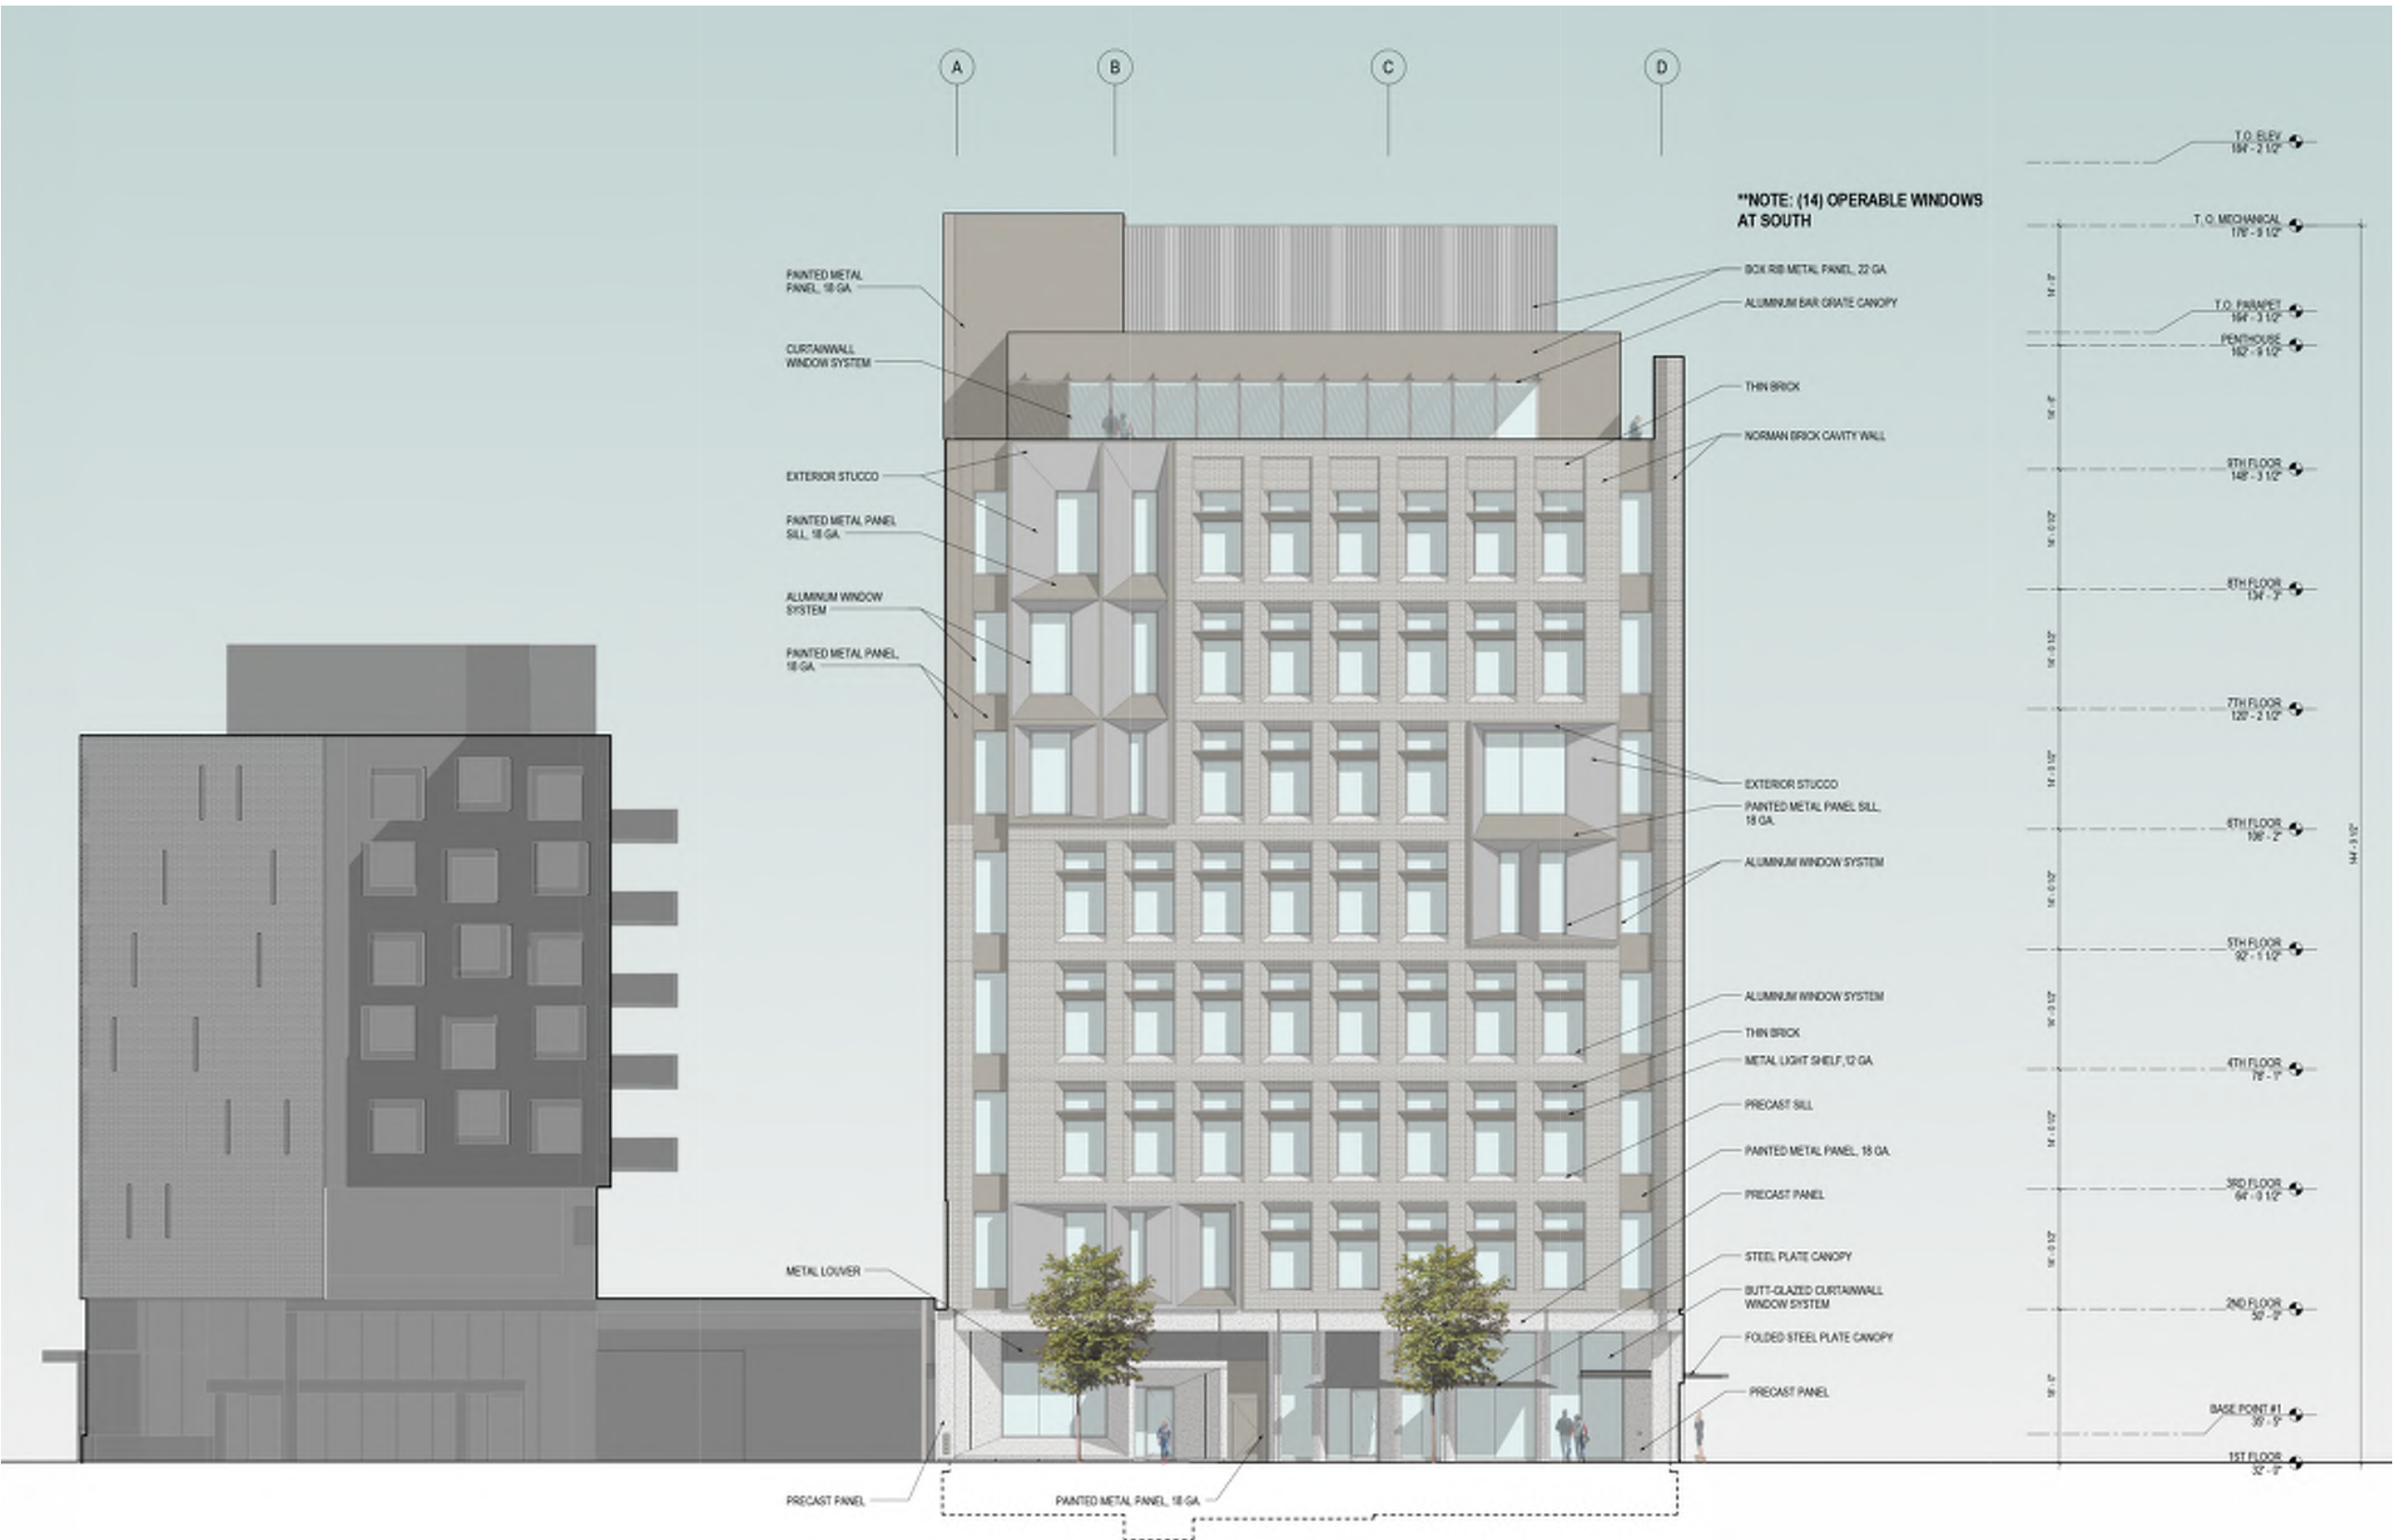


NORTH ELEVATION

Scale = 1" = 20'-0"

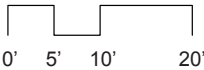


Brick	33%
Norman Brick, Pewter Blend with Slurry	
Thin Brick	3%
Norman Brick, Pewter Blend with Slurry	
Exterior Stucco	19%
Cement Board, Acrylic Stucco; Champagne Gold	
Painted Metal Panel	3%
18 Gauge, Champagne Gold	
Box Rib Metal Panel	7%
22 Gauge, Champagne Gold	
Glazing	28%
Solarban 70, Clear	
Precast Concrete	3%
Pewter Grey	
Curtain Wall & Aluminum Window System	
Champagne Gold Color	
Overhead Coiling Door	3%
Finish to Match Window System	
Metal Louver	
Finish to Match Window System	

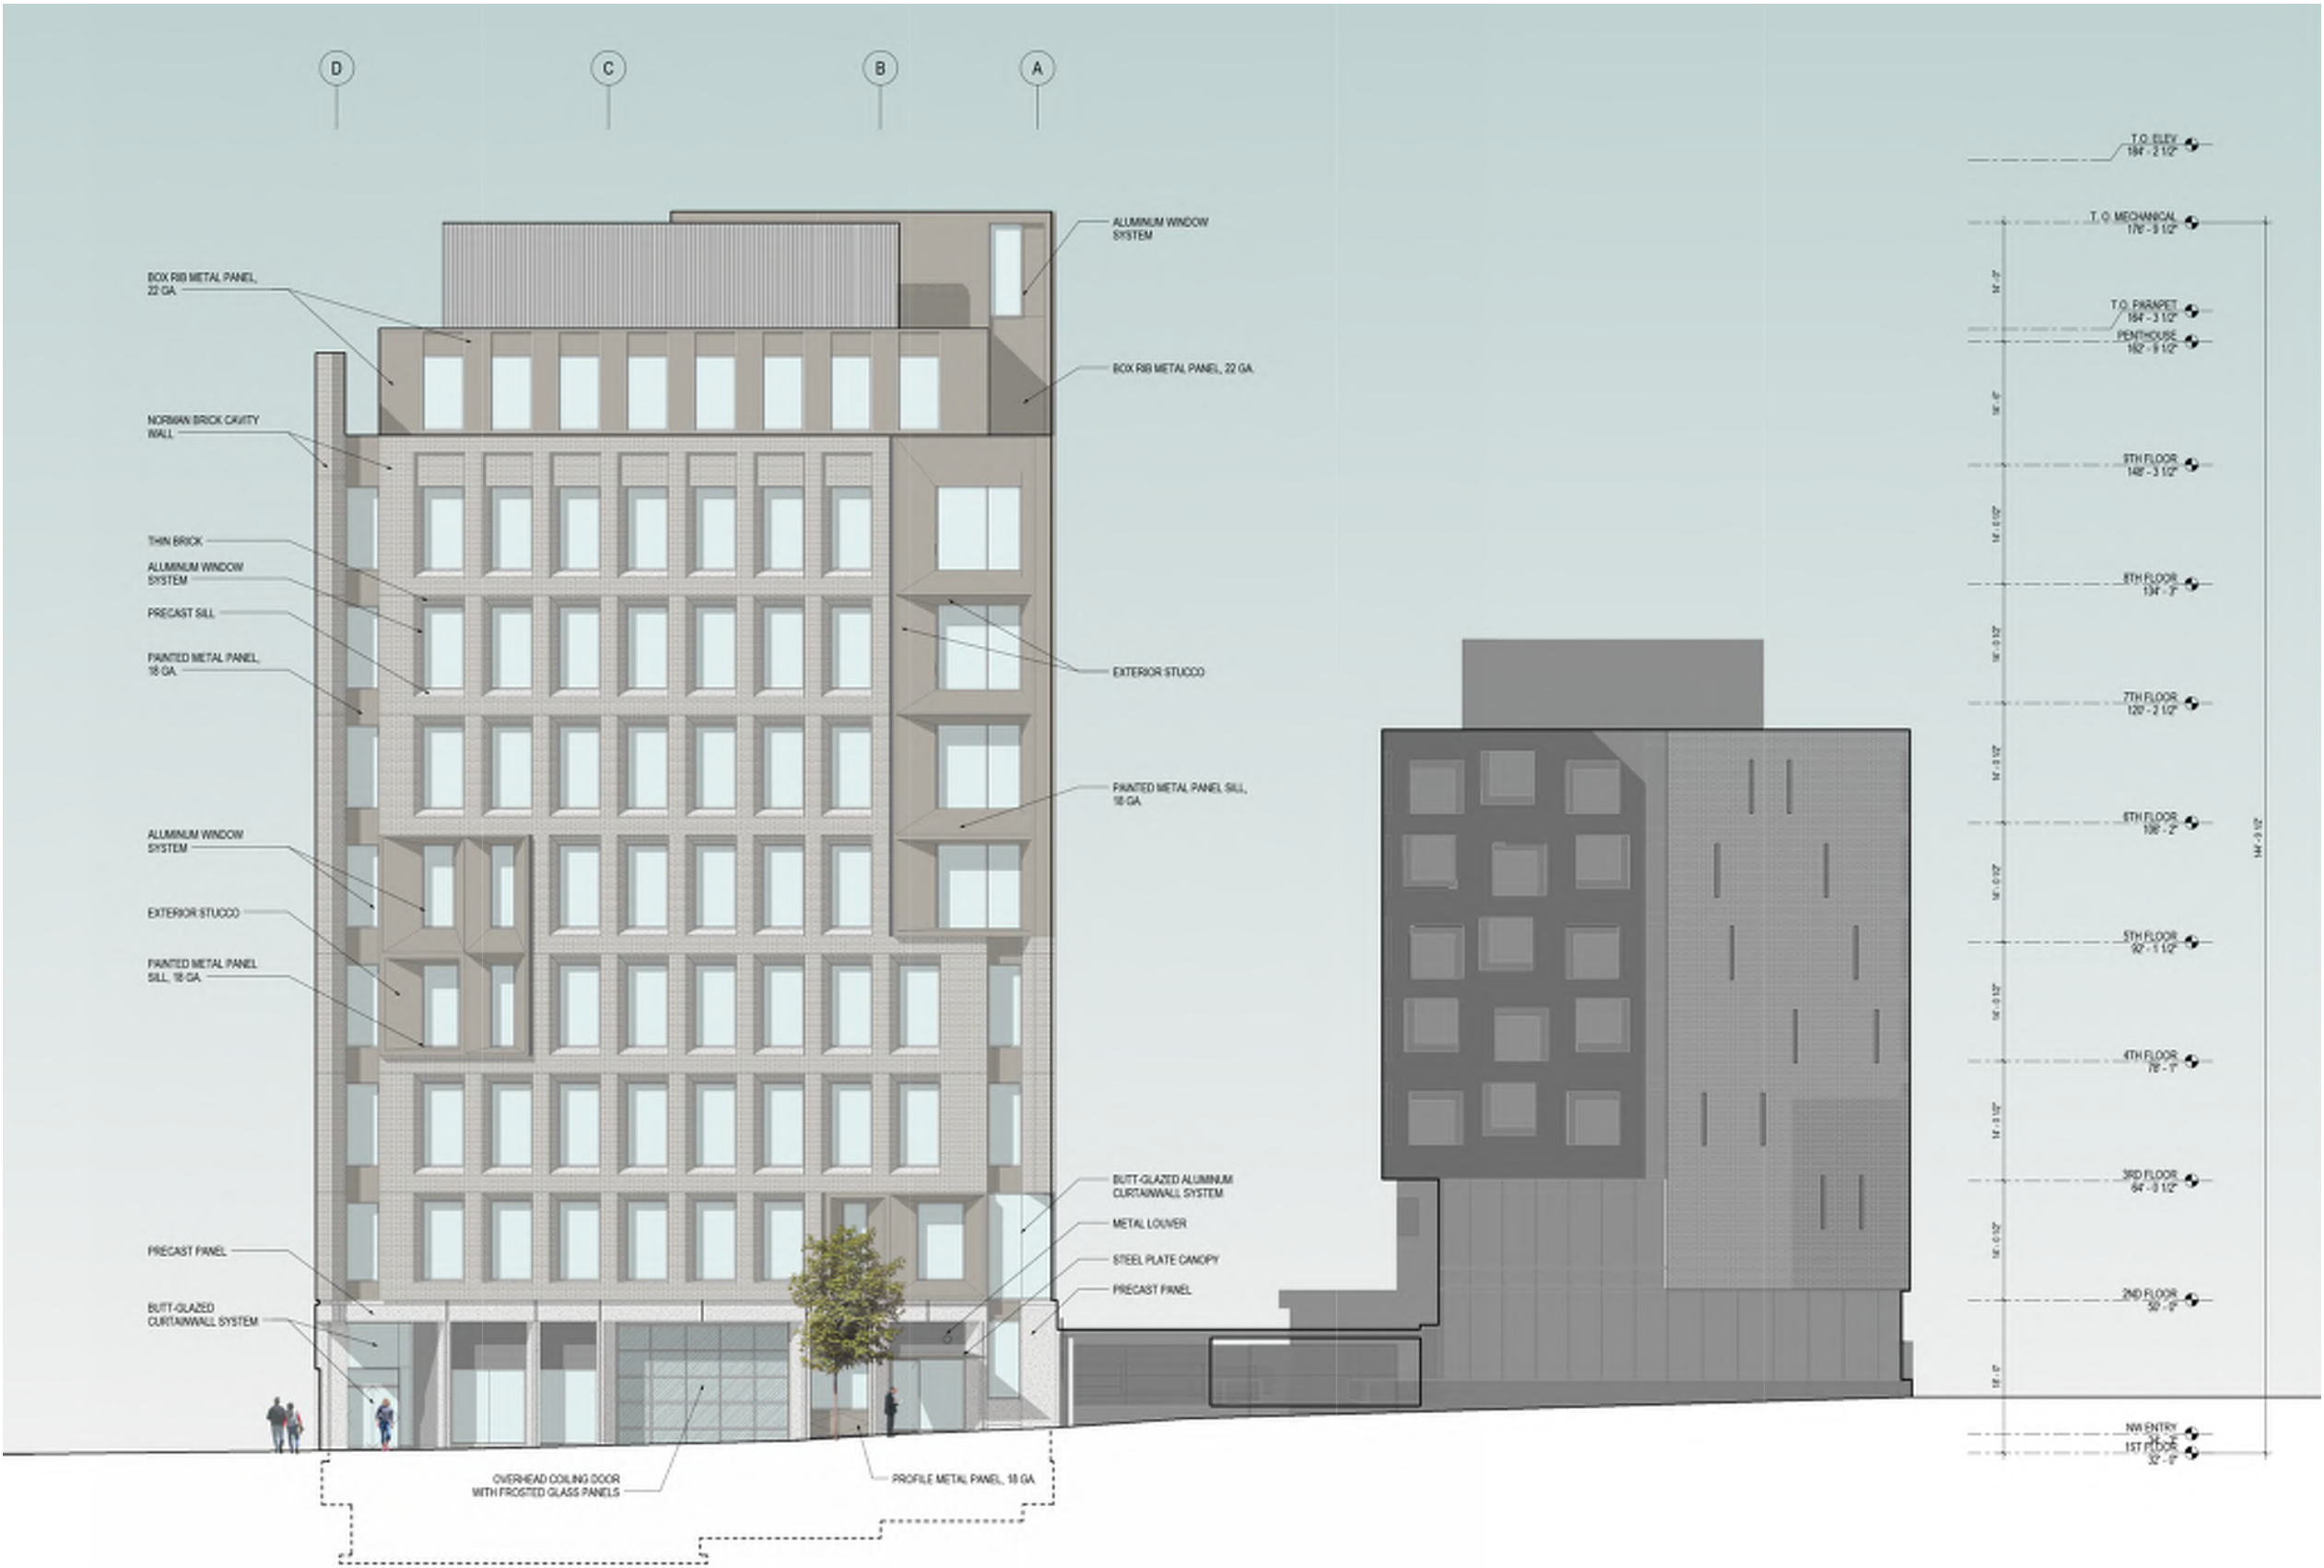


WEST ELEVATION

Scale = 1" = 20'-0"

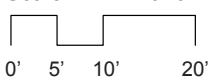

- Brick 56%
Norman Brick, Pewter Blend with Slurry
- Exterior Stucco 5%
Cement Board, Acrylic Stucco; Champagne Gold
- Painted Metal Panel 2%
18 Gauge, Champagne Gold
- Box Rib Metal Panel 18%
22 Gauge, Champagne Gold
- Glazing 7%
Solarban 70, Clear
- Curtain Wall & Aluminum Window System
Champagne Gold Color
- Metal Louver
Finish to Match Window System
- Concrete Masonry Unit 12%

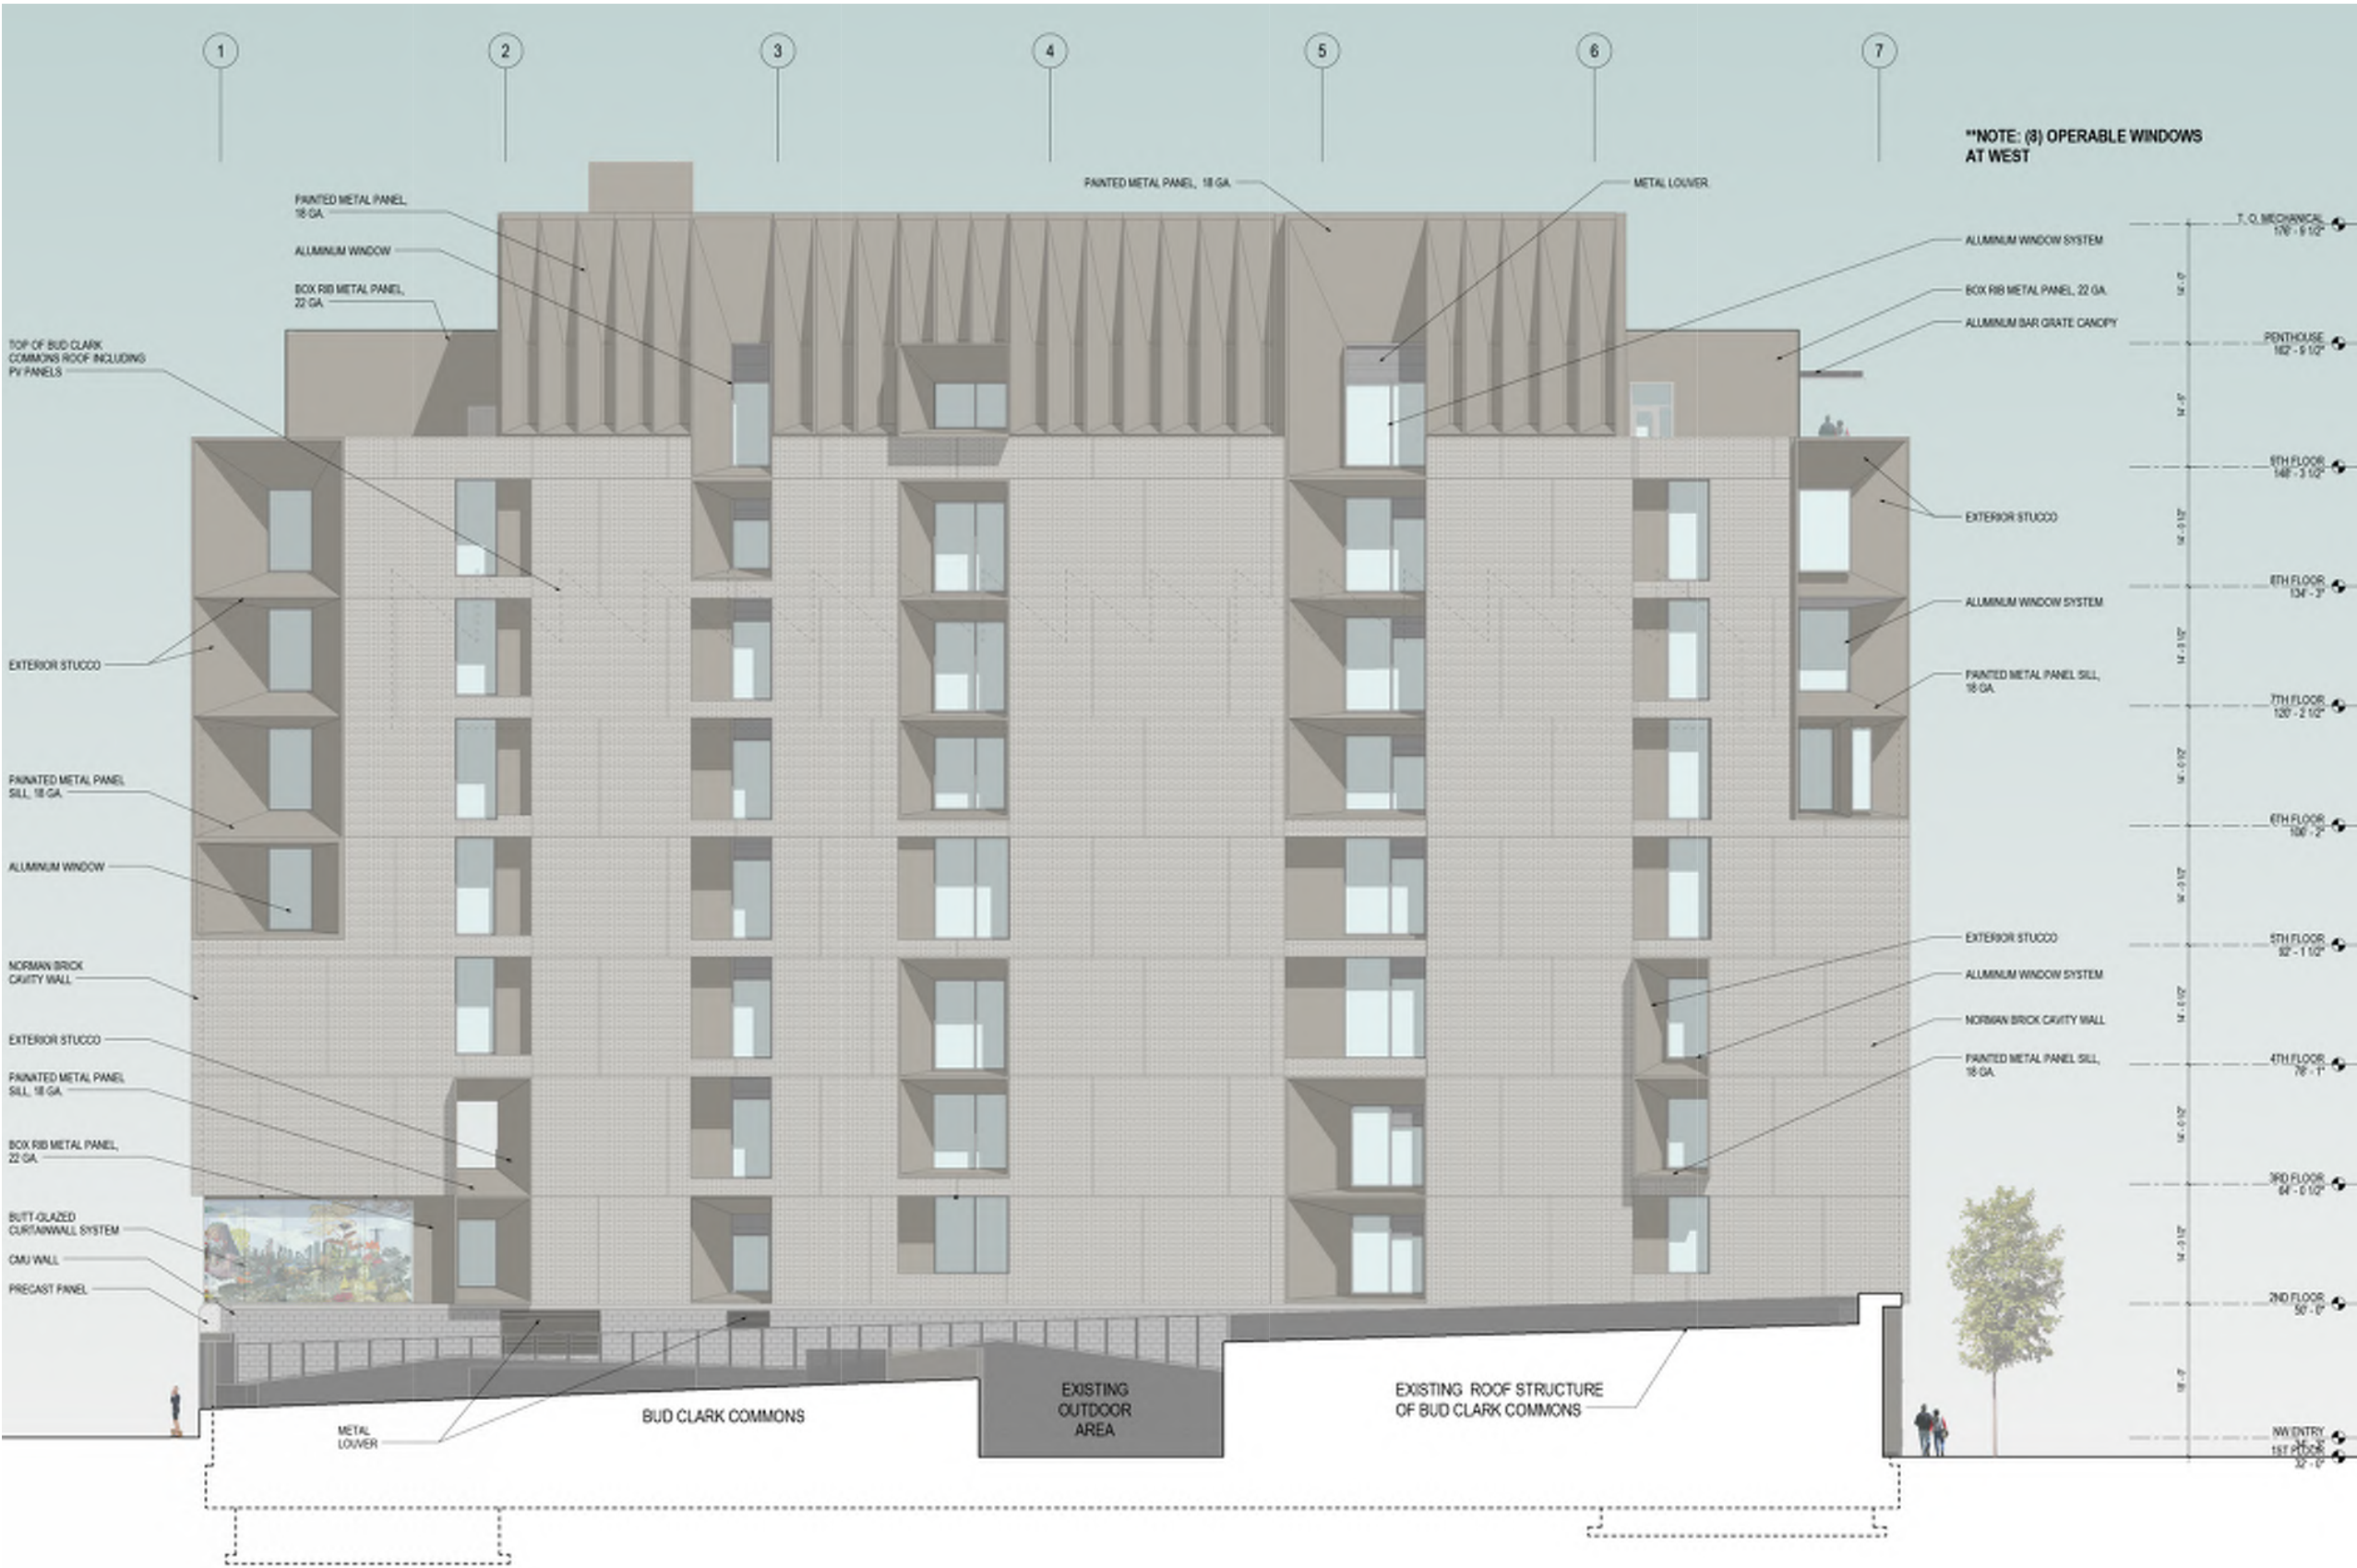

RENDERINGS

NW 6th Avenue Looking North



LU 16-207483 DZM // EXHIBIT **A.2**

RENDERINGS
Broadway Bridge Looking South





View from Hoyt St.



NW Hoyt Bike Entry



NW Hoyt Main Entry



Night Rendering along NW 6th Ave.



NW Irving Gallery Entry + Loading Dock



NW Irving Staff Entry and Loading + BCC Courtyard

ROOFTOP MASSING AND MATERIALS

