
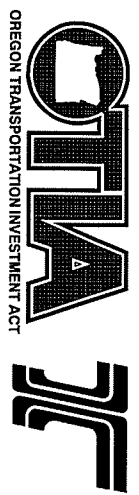
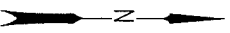


Sec. 19, 28, 29, & 30, T. 1N., R. 3E., W. 1M.

PROJECT KEY # 12906

# EXHIBIT "A"

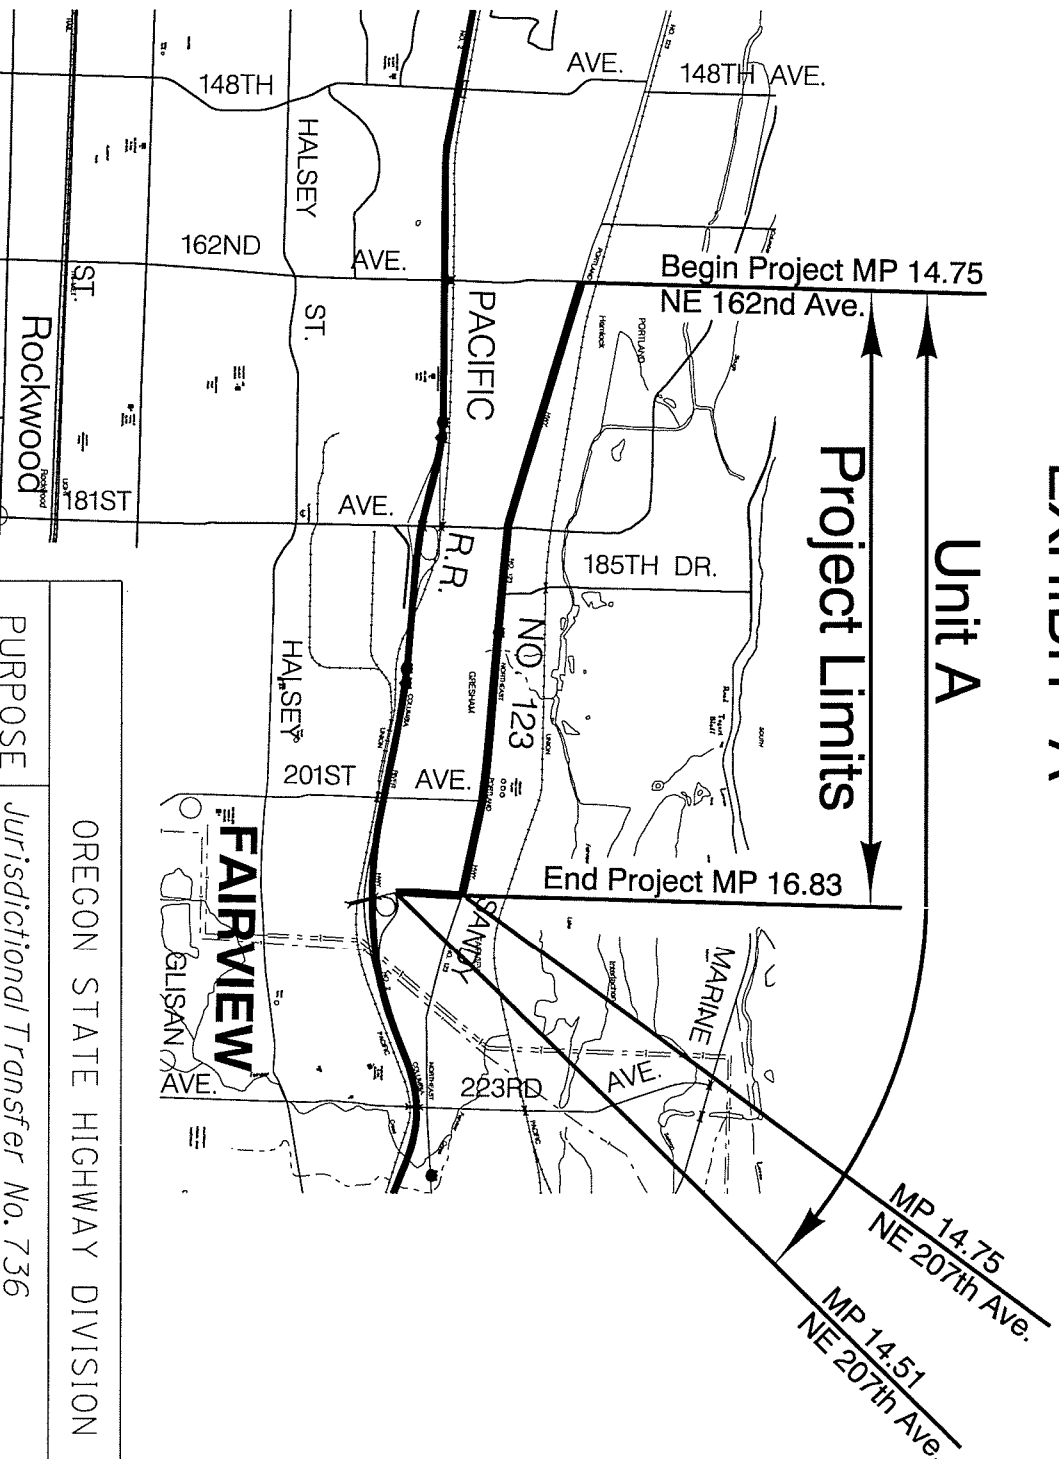

OREGON STATE HIGHWAY DIVISION			
PURPOSE	Jurisdictional Transfer No. 736		
SECTION	Sandy Blvd. US 30B:162nd - 207th;		
HIGHWAY	207th Ave - I-84 Intch.		
COUNTY	Multnomah		
SCALE:	Not To Scale		
DATE:	9-Mar-2005		