

F

E

D

C

B

A

SW Madison Street

SW 1st Avenue

E7

E

D

C

B

A

9

8

7

6

5

4

3

2

1

SW Jefferson Street

9

8

7

6

5

4


3

2

1

SW Naito Parkway

- BUILDING AMENITIES
- BUILDING GENERAL SUPPORT
- TECHNOLOGY SERVICES
- MCSO CIVIL AND COMMAND CENTER
- STAFF CIRCULATION

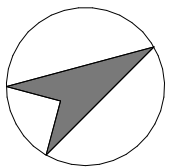

6/17/2016 6:30:38 PM

1 FURNITURE - BASEMENT


IF100 1/8" = 1'-0"

1

2

3

4

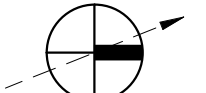

5

Drawn by  
Checked by  
Project No.  
210222 / 4029130  
Consultant Project No.  
Drawing No.

100% Detailed Development  
Drawing Title  
Basement  
Drawing No.  
Description  
Date

NOT FOR  
CONSTRUCTION

DRAFT

Multnomah County  
Central Courthouse

1200 SW 1st Avenue, Portland, OR 97204

Exhibit E Page 1 of 11







**DRAFT**

NOT FOR  
CONSTRUCTION

100% Detailed Development

No.	Description	Date
	Revisions	

Drawn by  
 Author  
 Checked by  
 Checker  
 Date  
 7/22/2016  
 Project No  
 215022 / 40295130  
 Consultant Project No  
 Owner Project No  
 CP01.016  
 Drawing No



F

E

D

C

B

A

9

8

7

6

5

4

3

2

1

E7

E

D

C

B

A

JR

IQ

IO

IM

IL

IJ

IH

IG

IE

IC

IA

F

G

H

J

JB

JC

JD

JE

JF

JG

JH

JI

JJ

JK

JL

JM

JN

JO

JP

JQ

JR

JS

HOLD - JEFFERSON STATION  
IN SCHEMATIC DESIGN PHASE

- BUILDING AMENITIES
- BUILDING GENERAL SUPPORT
- REFEREE COURTROOMS AND ANCILLARY SUPPORT SPACES
- COURT OPERATIONS SHARED CONFERENCE SPACE
- COURT OPERATIONS SHARED SPACE
- CENTRALIZED PUBLIC SERVICE AND PAYMENT CENTER
- PUBLIC CIRCULATION
- STAFF CIRCULATION
- SECURE CIRCULATION

DRAFT

NOT FOR  
CONSTRUCTION

100% Detailed Development  


Drawing No: IF102



F

E

D

C

B

A

6/20/2016 10:25:20 AM

1 FURNITURE - LEVEL 3

9

8

7

6

5

4

3

2

1

A

B

C

D

E

E7

IR

IQ

IO

IM

IL

IJ

IH




IG

IF

ID

IB

HOLD - JEFFERSON STATION  
IN SCHEMATIC DESIGN PHASE

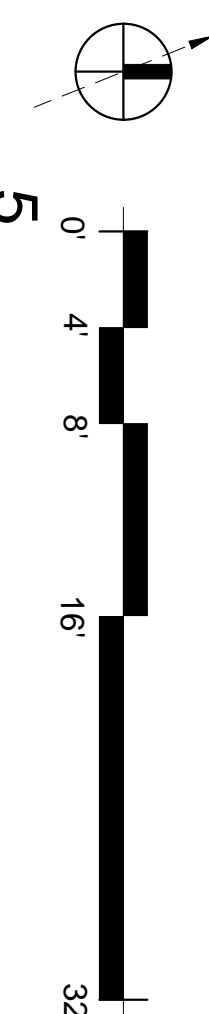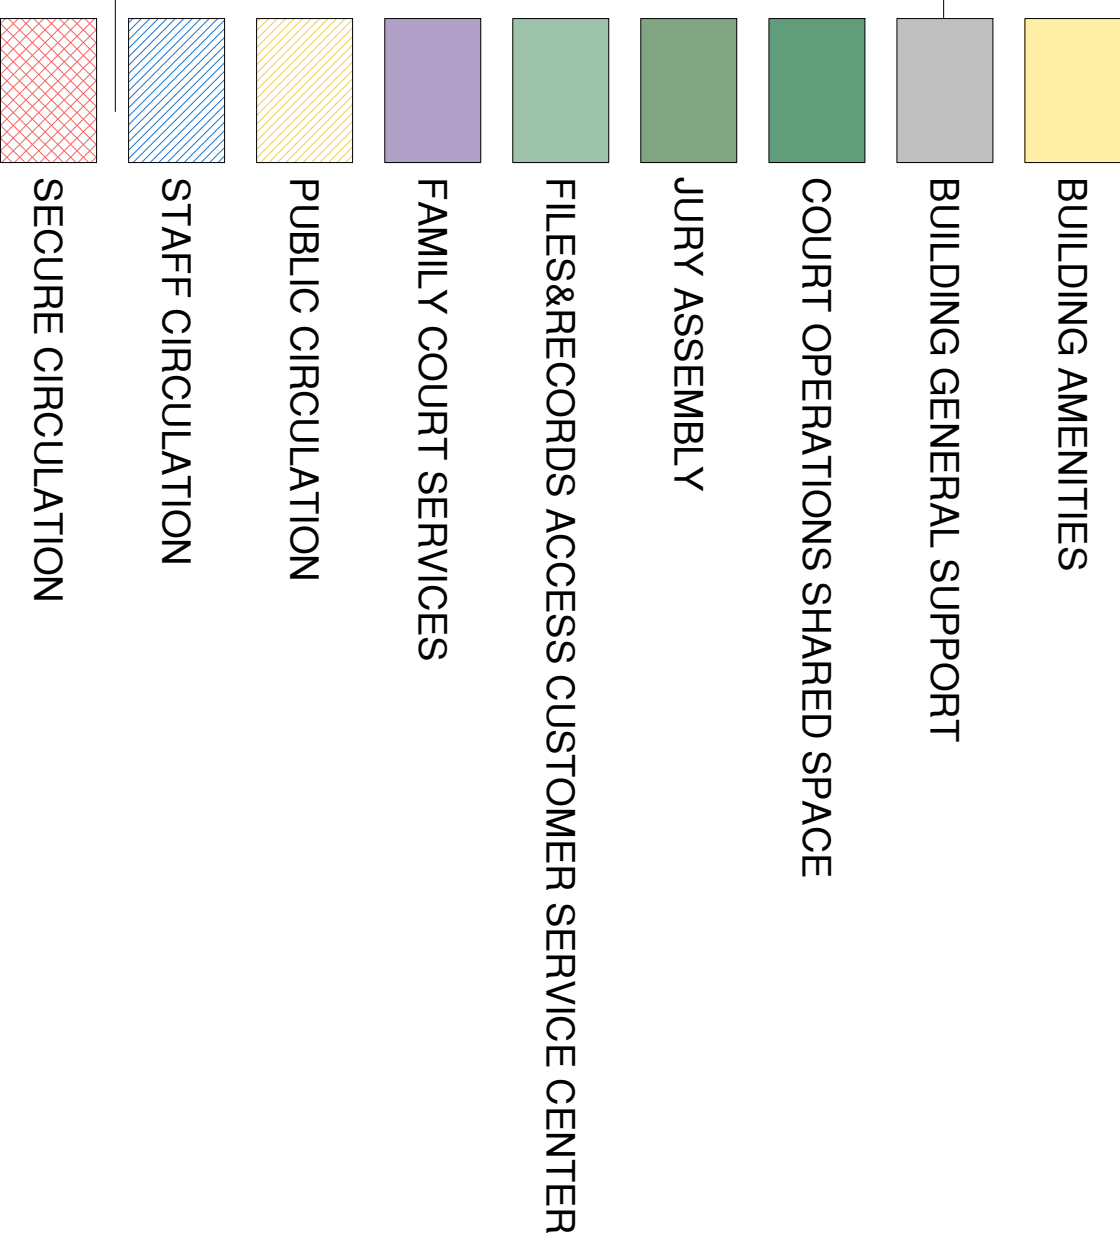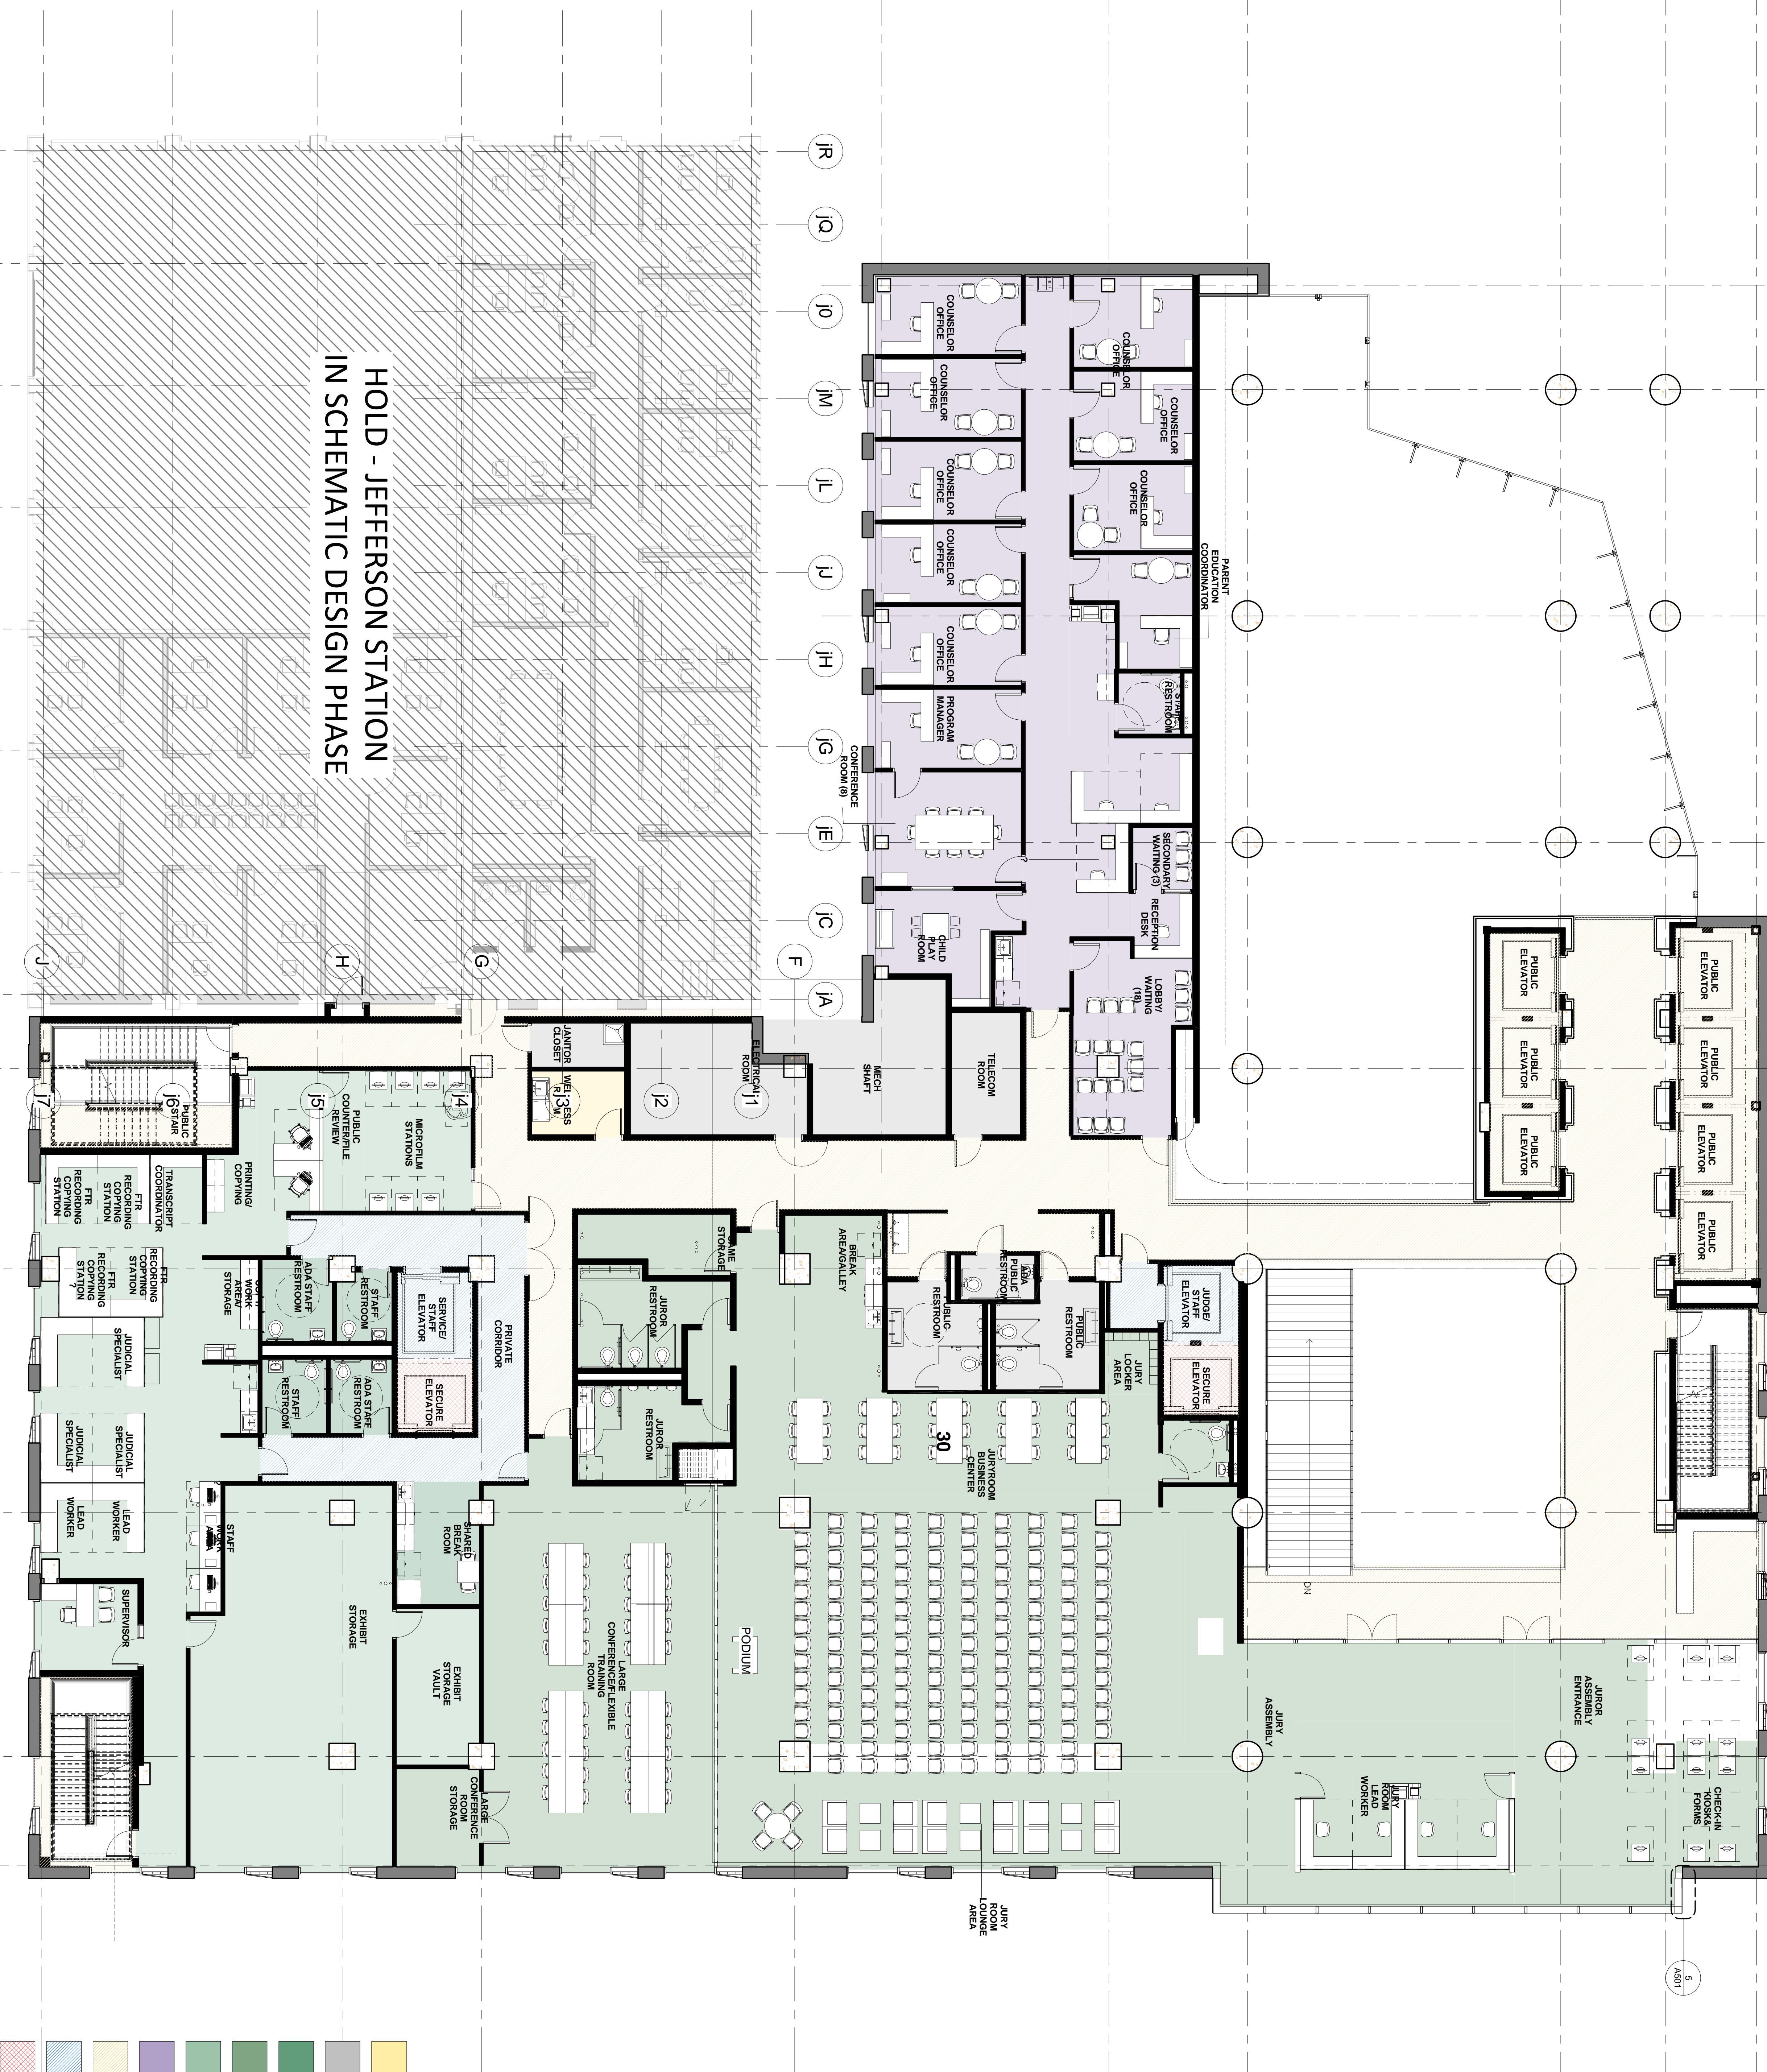

IF103

Multnomah County  
Central Courthouse

1200 SW 1st Avenue, Portland, OR 97204

DRAFT

NOT FOR  
CONSTRUCTION




Revisions  
No. Description Date

Drawn by  
Checked by  
Design No.  
Project No.  
Drawing No.

Exhibit E Page 4 of 11





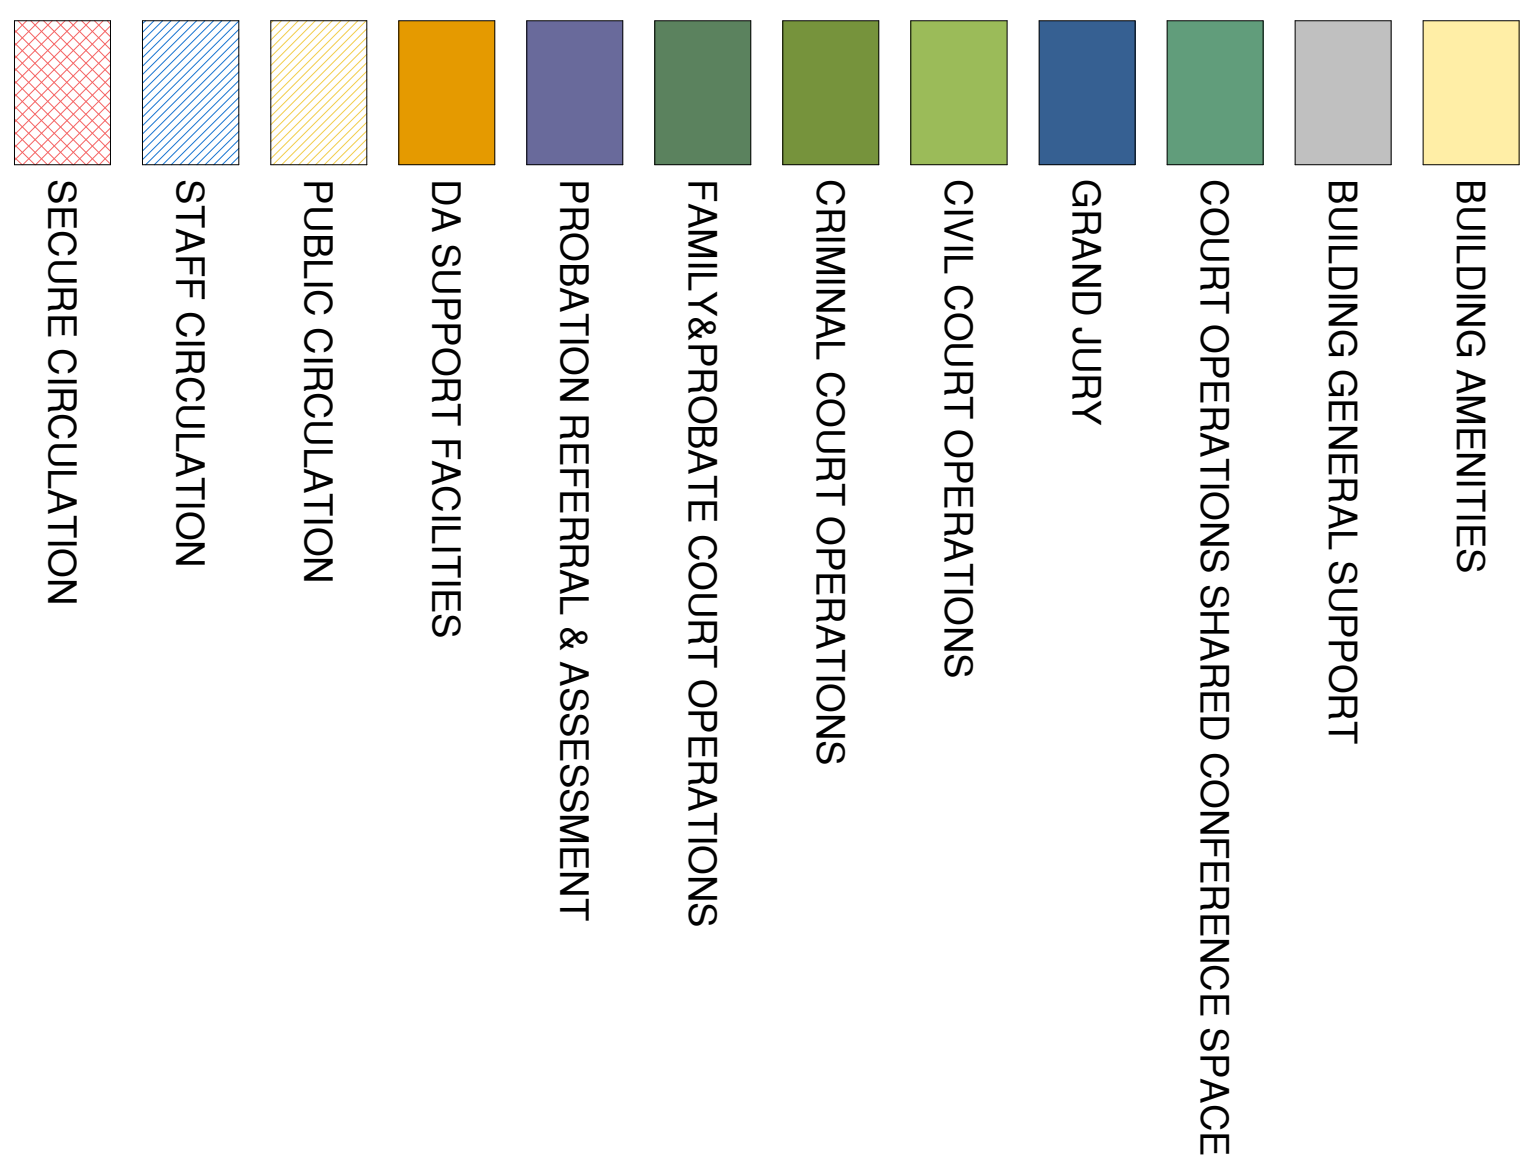



F

E

D

C

B

A

6/17/2016 6:33:12 PM

1 FURNITURE - LEVEL 5

9

8

7

6

5

4

3

2

1

A

B

C

D

E

E7

IR

IQ

IO

IM

IL

IJ

IH

IG

IE

IC

IA

F

G

H

J

IS

IP

IN

IK

IJ


IF

ID

IB



- BUILDING GENERAL SUPPORT
- DA SUPPORT FACILITIES
- PUBLIC CIRCULATION
- STAFF CIRCULATION
- SECURE CIRCULATION

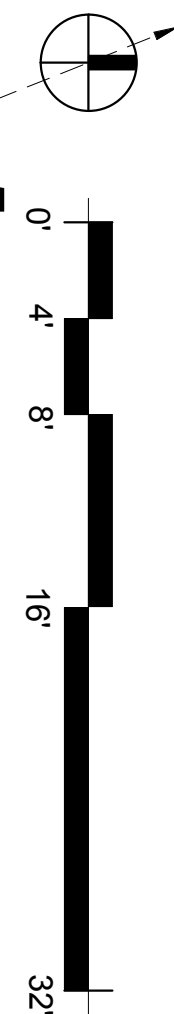

IF105

# Multnomah County Central Courthouse

1200 SW 1st Avenue, Portland, OR 97204

DRAFT

NOT FOR  
CONSTRUCTION

100% Detailed Development  



Project No.  
Drawing No.

Exhibit E Page 6 of 11





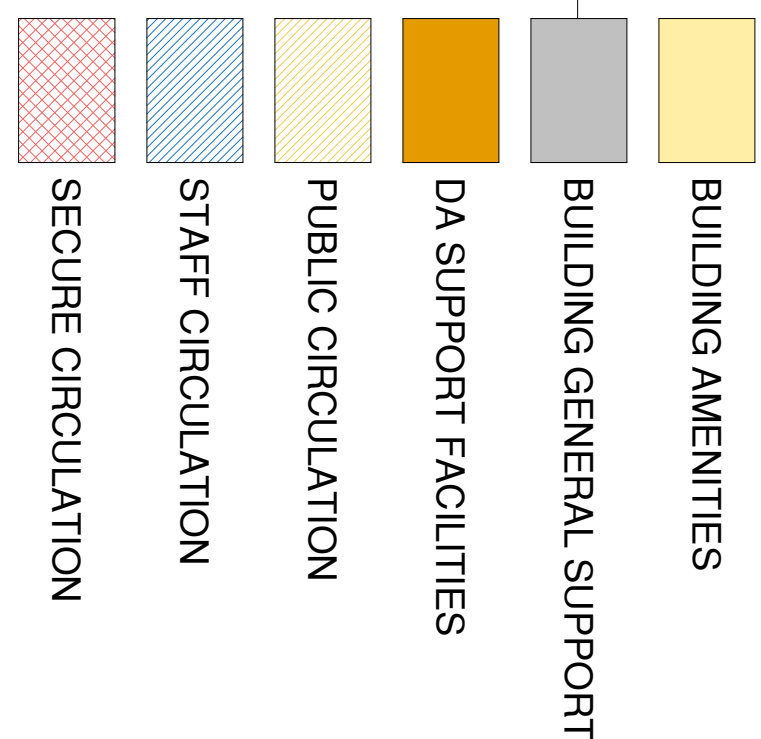



F

E

D

C

B

A

6/17/2016 6:33:42 PM

1 FURNITURE - LEVEL 7

1

2

3

4

9

8

7

6

5

4

3

2

IR

IA



- BUILDING GENERAL SUPPORT
- JUDICIAL CHAMBERS
- COURTROOMS
- COURT OPERATIONS SHARED SPACE
- CIRCUIT COURT ADMIN. MAIN OFFICE
- CIVIL COURT OPERATIONS
- PUBLIC DEFENSE RESOURCE CENTER
- PUBLIC CIRCULATION
- STAFF CIRCULATION
- SECURE CIRCULATION
- MCSC TRANSPORT/CENTRAL HOLDING/COURTROOM HOLDING

0' 4' 8' 16' 32'

IF107

# Multnomah County Central Courthouse

1200 SW 1st. Avenue, Portland, OR 97204

DRAFT

NOT FOR CONSTRUCTION

100% Detailed Development  







**NOT FOR  
CONSTRUCTION**

Revisions	No.	Description	Date
Drawing scales indicated apply to 36" x 48" drawing sheets. Scale may not be accurate if drawing plots are less than this size.			



F

E

D

C

B

A

9

8

7

6

5

4

3

2

1

A

B

C

D

E

F

G

H

J

IR

IA

- BUILDING GENERAL SUPPORT
- JUDICIAL CHAMBERS
- COURTROOMS
- PUBLIC CIRCULATION
- STAFF CIRCULATION
- SECURE CIRCULATION
- MCISO TRANSPORT/CENTRAL HOLDING / COURTROOM HOLDING

1

2

3

4

5

NOT FOR CONSTRUCTION

DRAFT

# Multnomah County Central Courthouse

1200 SW 1st Avenue, Portland, OR 97204



4

